



New glazed doors to porch

New meeting room in South Aisle

Font



Glazed doors to separate Welcome Space

Kitchen and WCs in North Aisle

CHEDBURN • CODD
 CONSERVATION ARCHITECTS
 Historic Building Consultants

Glove Factory Studios, 1 Brook Lane, Holt,
 Bradford-on-Avon, Wiltshire BA14 6RL
 T: 01225 859999 www.chedburn.com e: chedburn@chedburn.com

Project	St John's Church Keynsham		
Drawing	Option 4B Sketch View		
Stage	Options Review		
Drawing No.	Scale	Date	
2107/SK4B	NTS	May 2023	

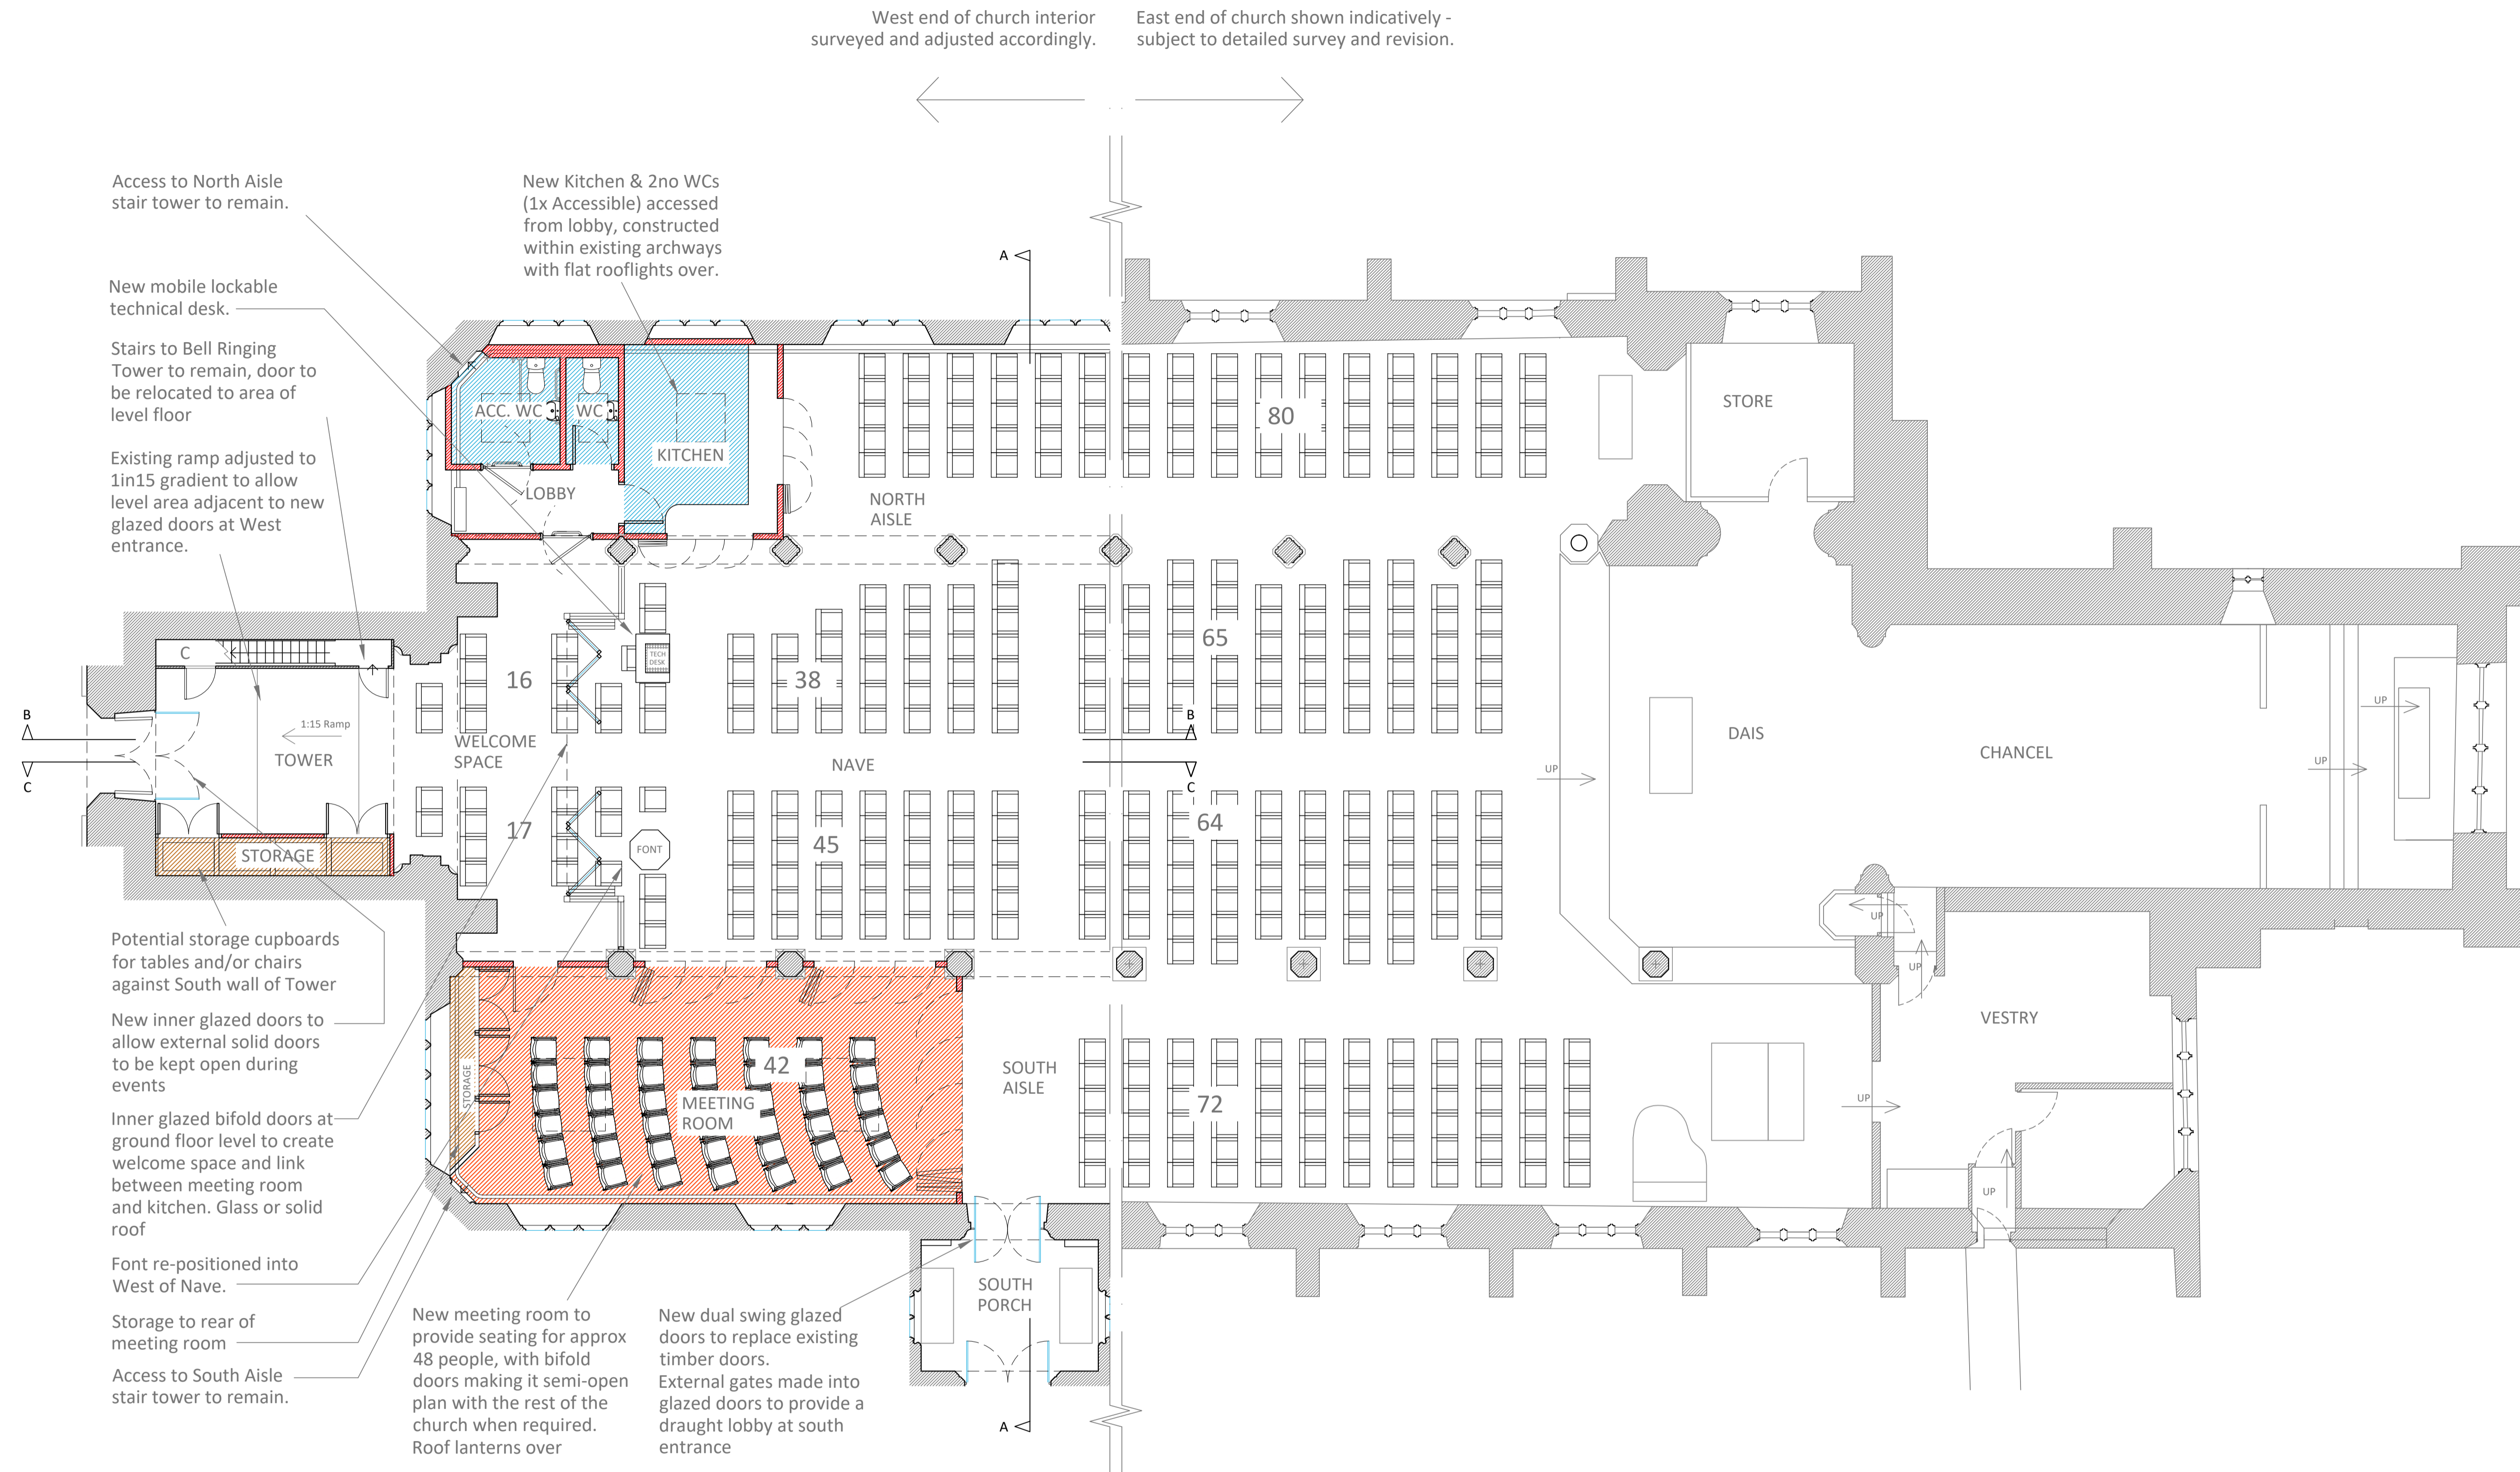 

GROUND FLOOR PLAN - MAXIMUM SEATING LAYOUT

Option 4B


- inner glass doors at West entrance
- 1in15 ramp without need for handrails
- bifold glazed doors partitioning welcome area
- meeting room in South Aisle with roof lanterns over
- kitchen and WCs in North Aisle with roof lanterns over
- no gallery link across church
- potential storage South wall of Tower
- font - relocated within West of Nave
- max seats approx 439



Indicative Potential Seating Layout shown for full capacity Option 4B:

Ground Floor	439
First Floor	n/a
Total	439

Exact numbers subject to remaining fixtures and fittings within the church and final design of new facilities, storage, access, gallery and chairs.

Scale - 1:75

 

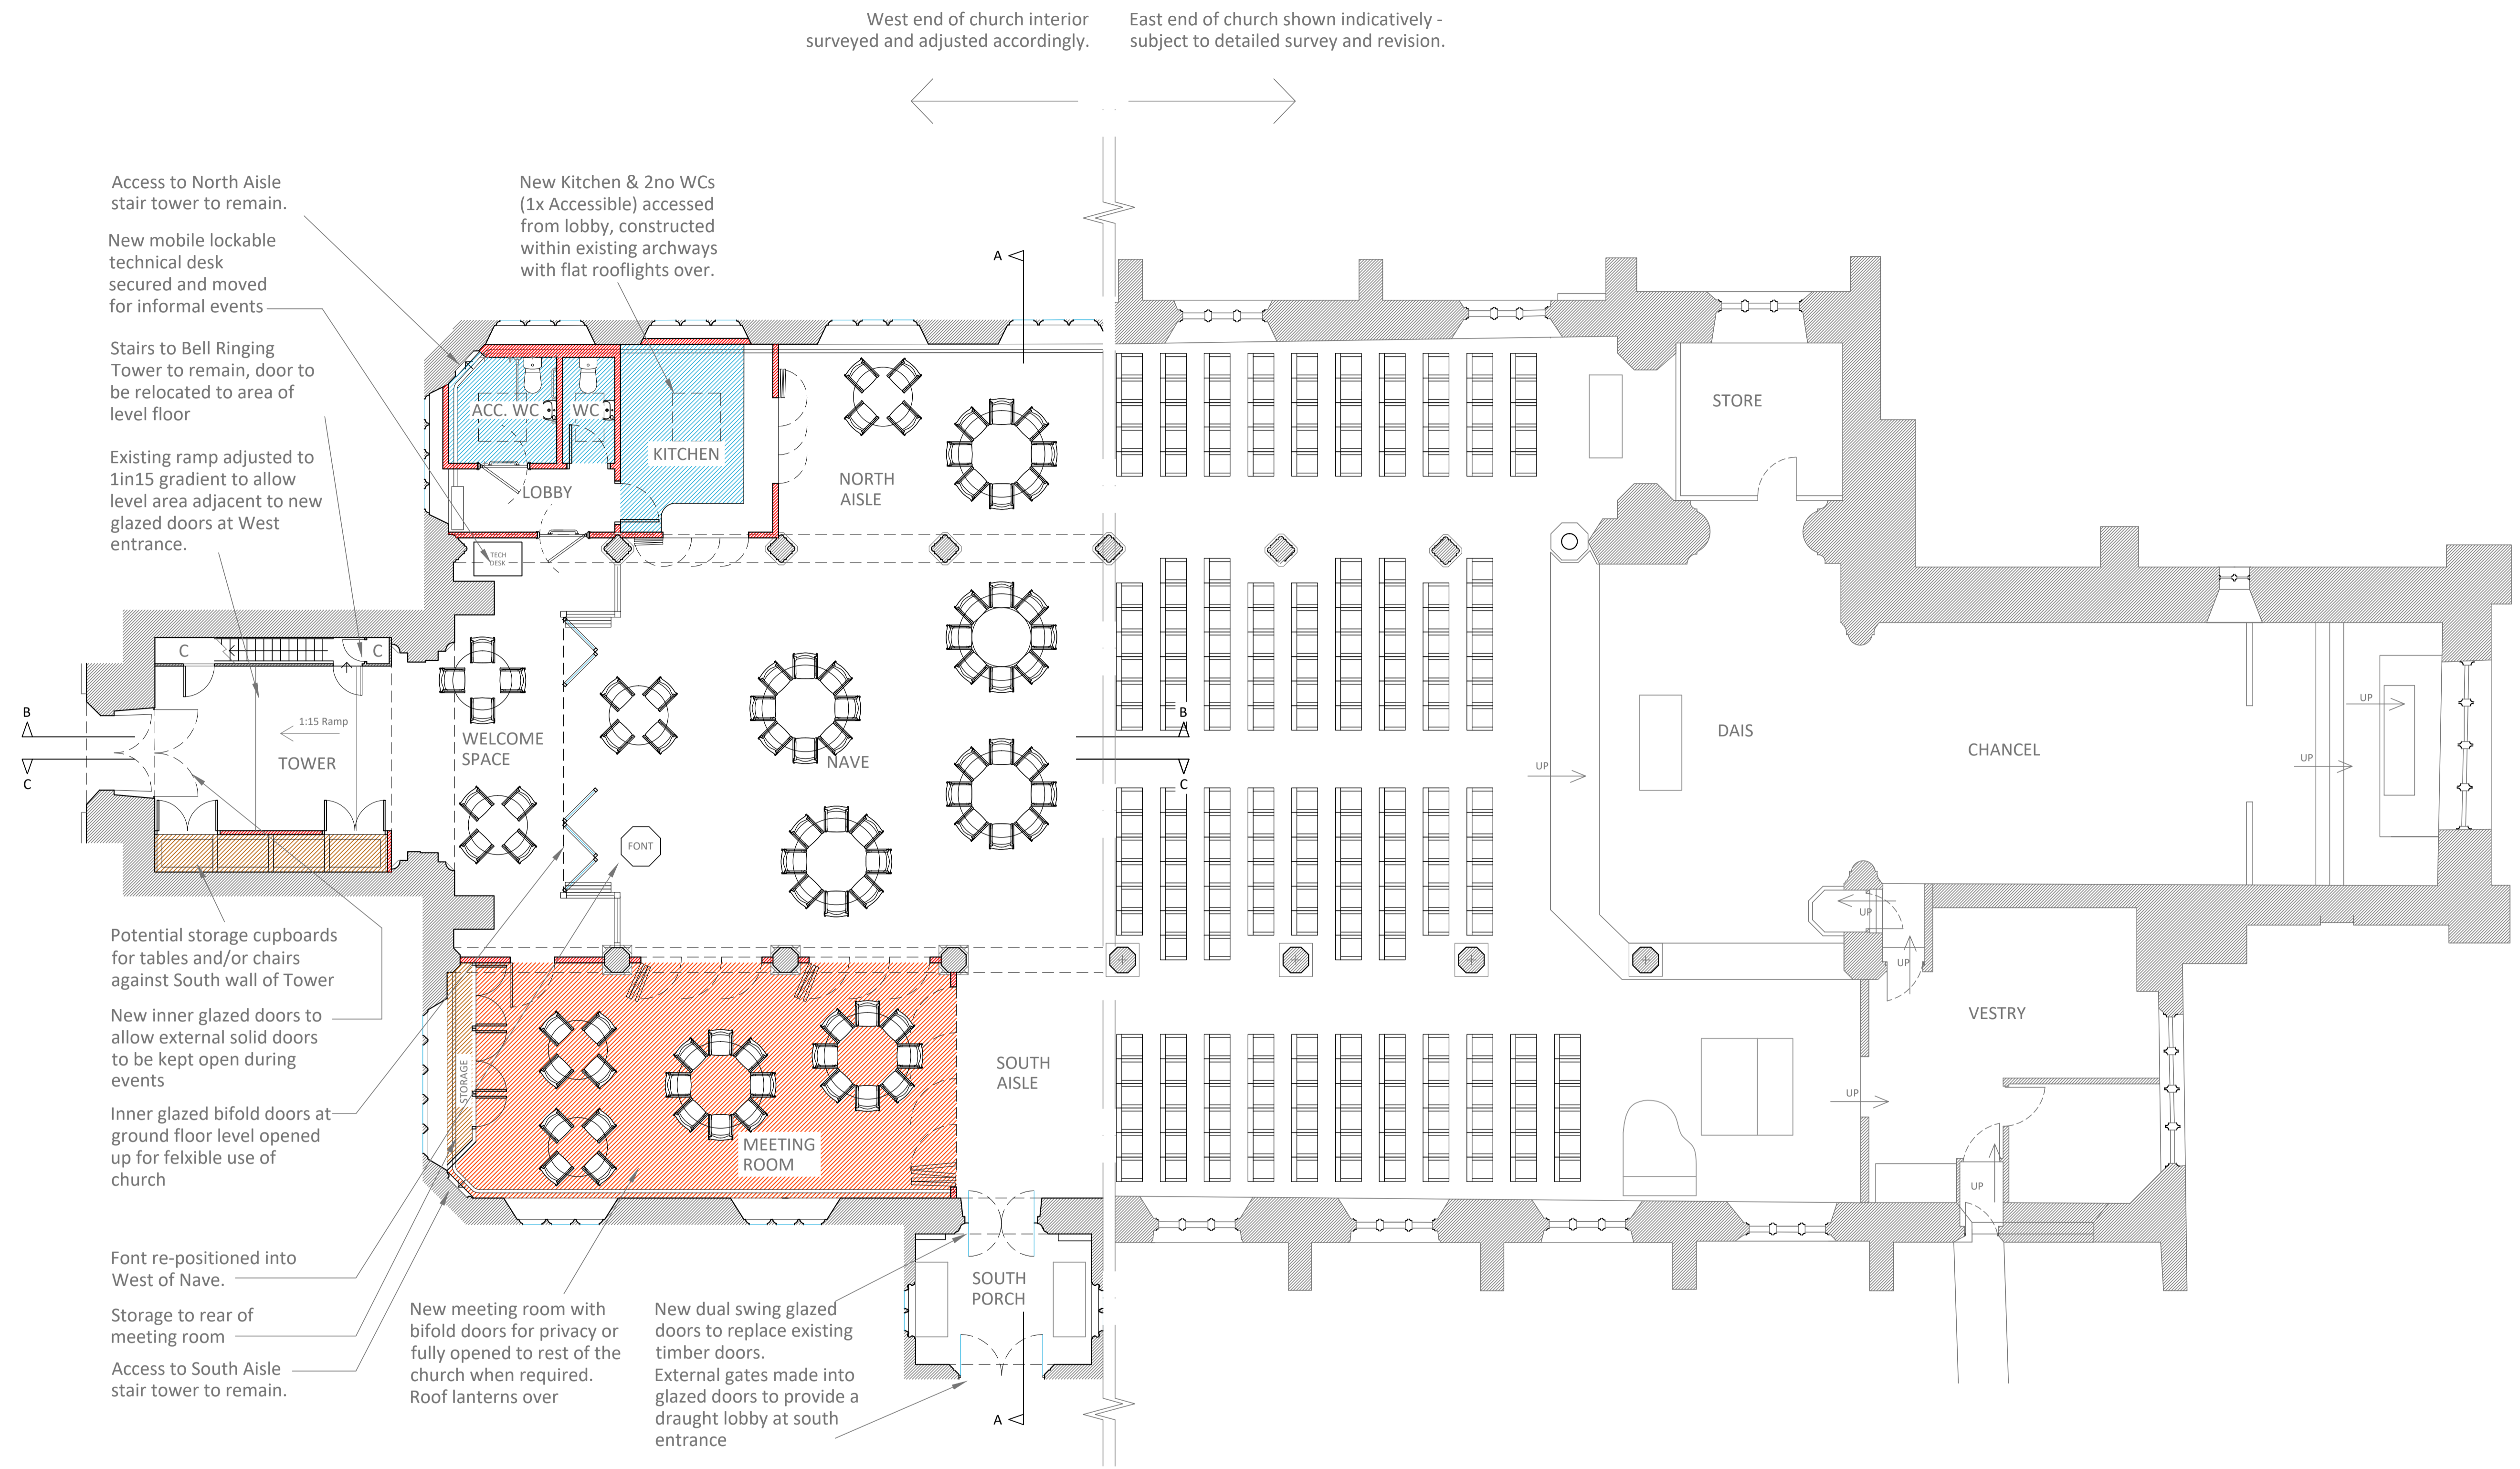 


GROUND FLOOR PLAN - INFORMAL SEATING LAYOUT

Option 4B

- inner glass doors at West entrance
- 1in15 ramp without need for handrails
- bifold glazed doors partitioning welcome area
- meeting room in South Aisle with roof lanterns over
- kitchen and WCs in North Aisle with roof lanterns over
- no gallery link across church
- potential storage South wall of Tower
- font - relocated within West of Nave
- max seats approx 439


Scale - 1:75

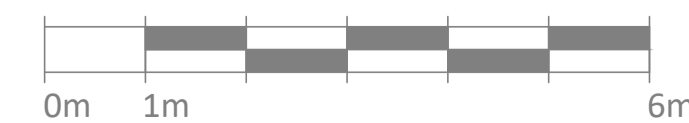


CHEDBURN • CODD
 CONSERVATION ARCHITECTS
 Historic Building Consultants

Glove Factory Studios, 1 Brook Lane, Holt,
 Bradford-on-Avon, Wiltshire BA14 6RL
 T: 01225 859999 www.chedburn.com e: chedburn@chedburn.com


Project: St John's Church
 Keynsham
 Drawing: Option 4B - Ground Floor Plan
 Informal Seating - As Proposed
 Stage: Design Options Appraisal
 Drawing No: 2107/SK24 Scale: 1:75 @ A1 Date: Apr 2023

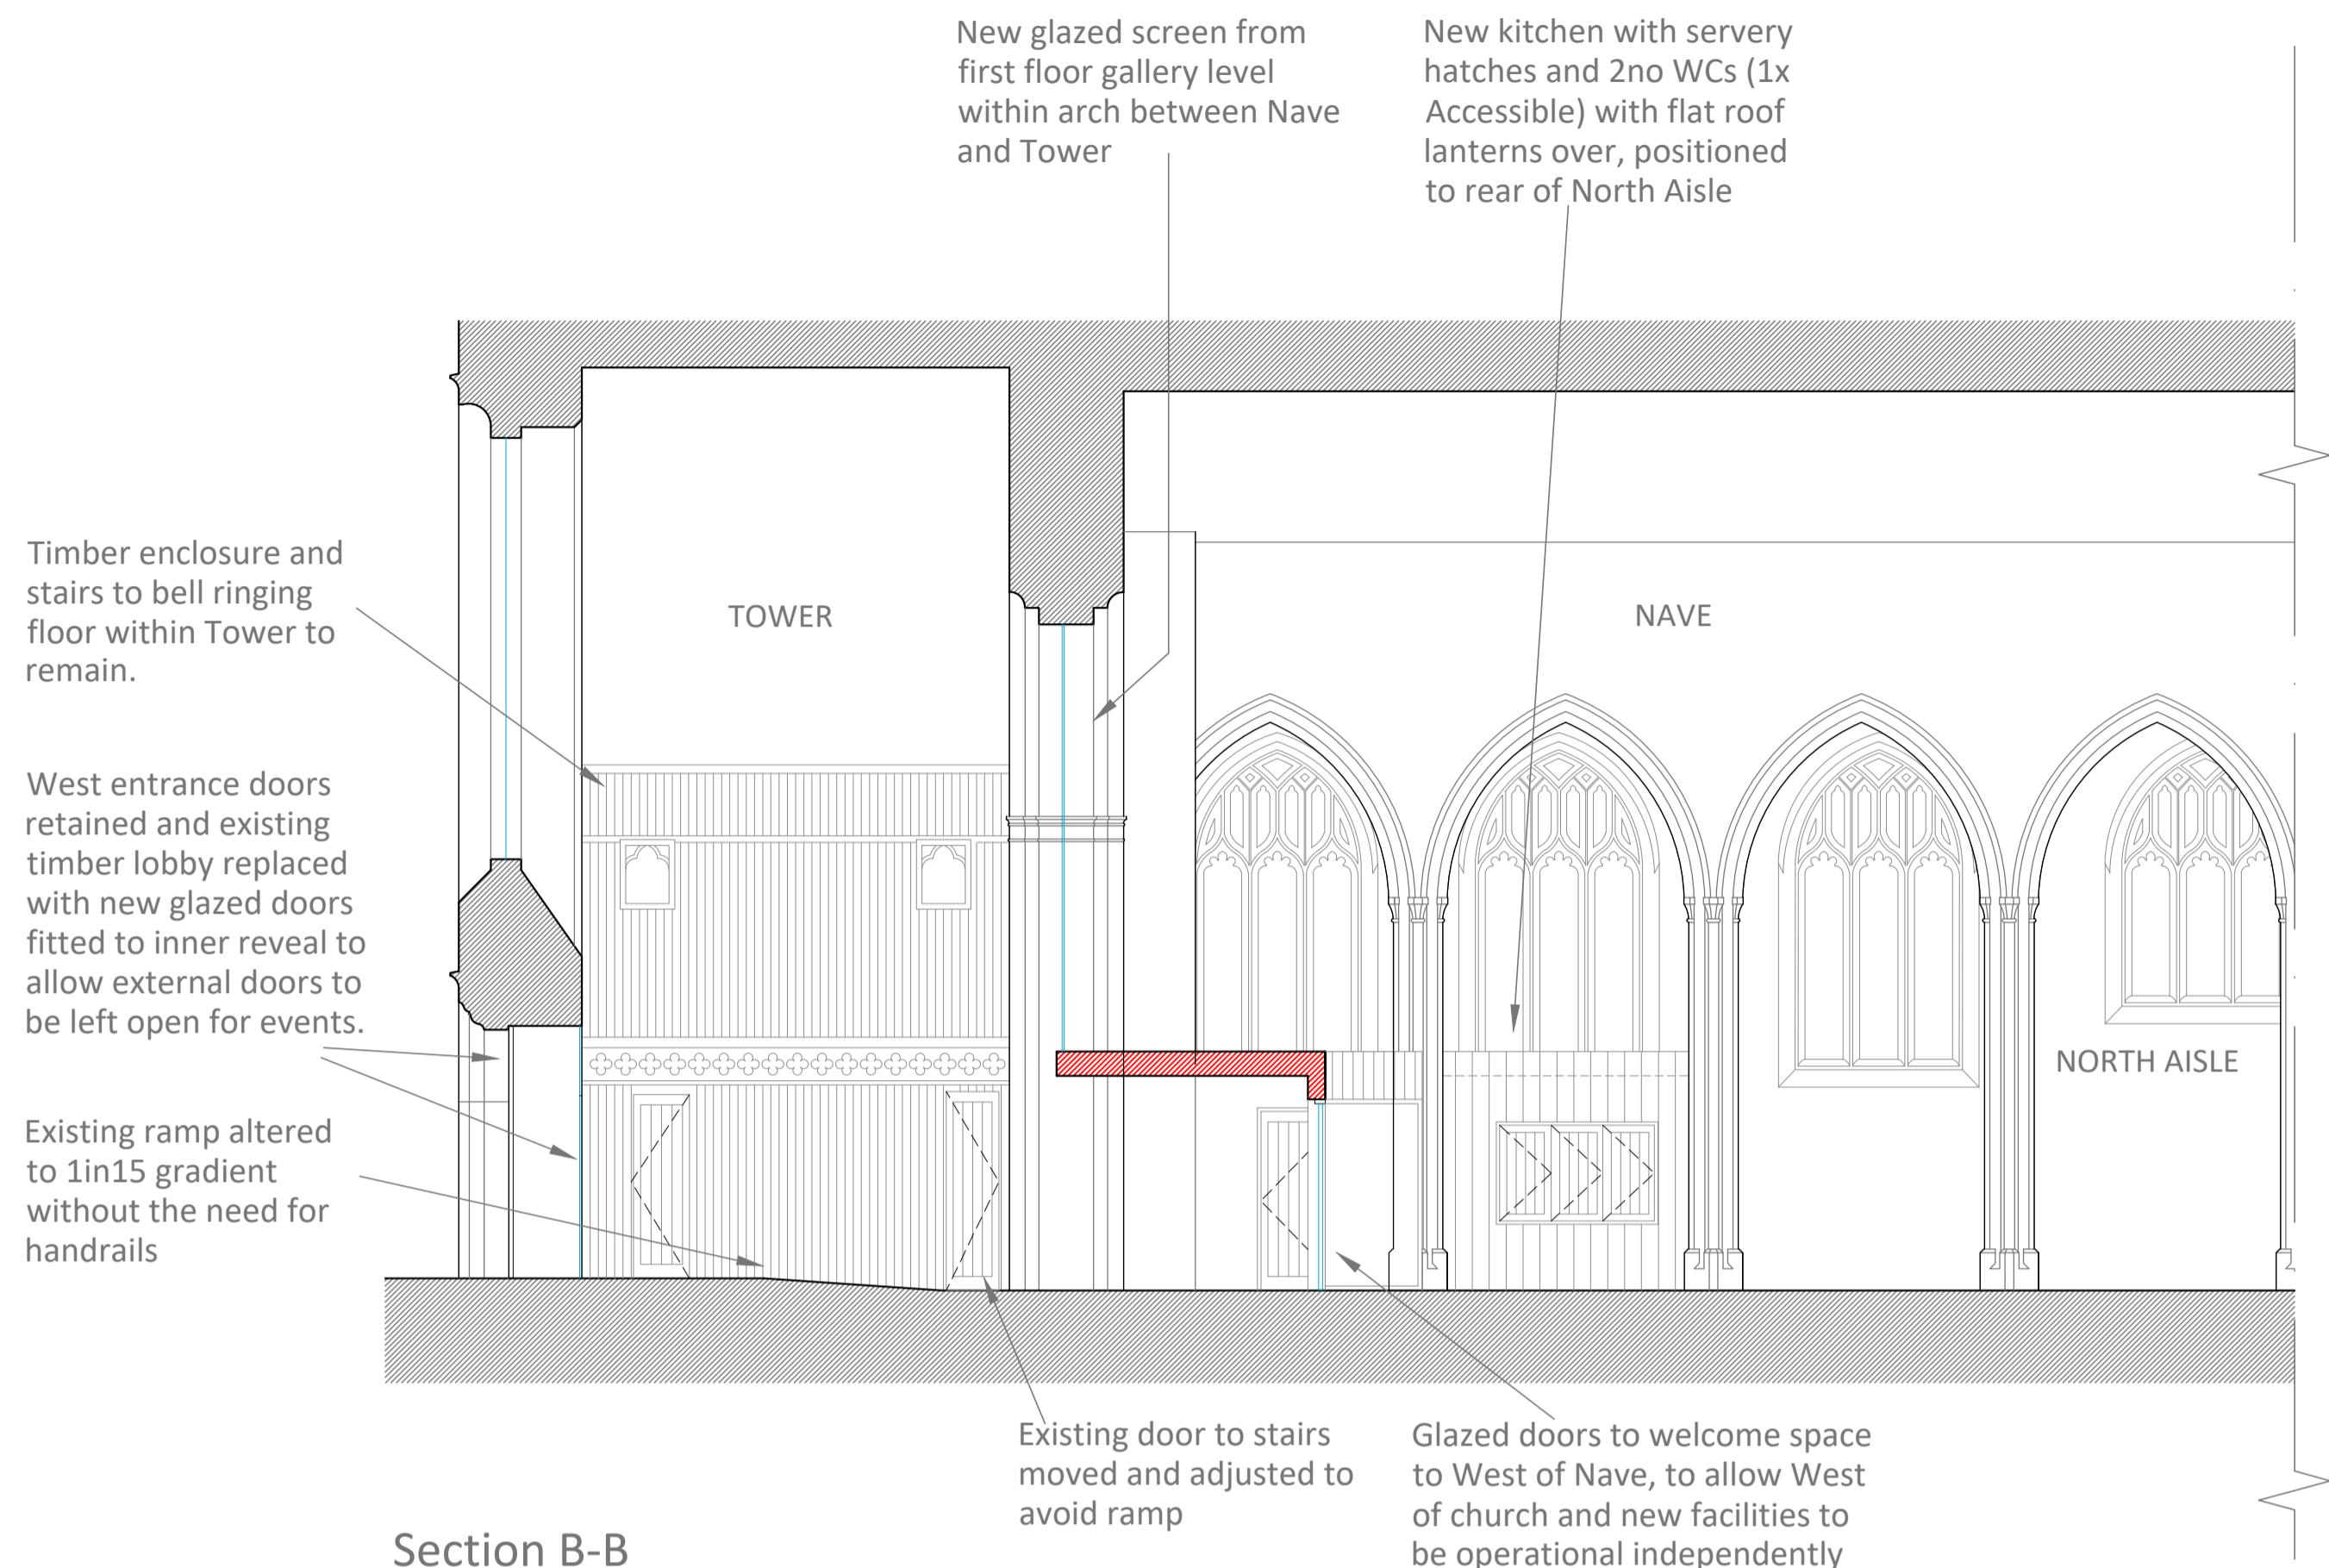


Section B-B

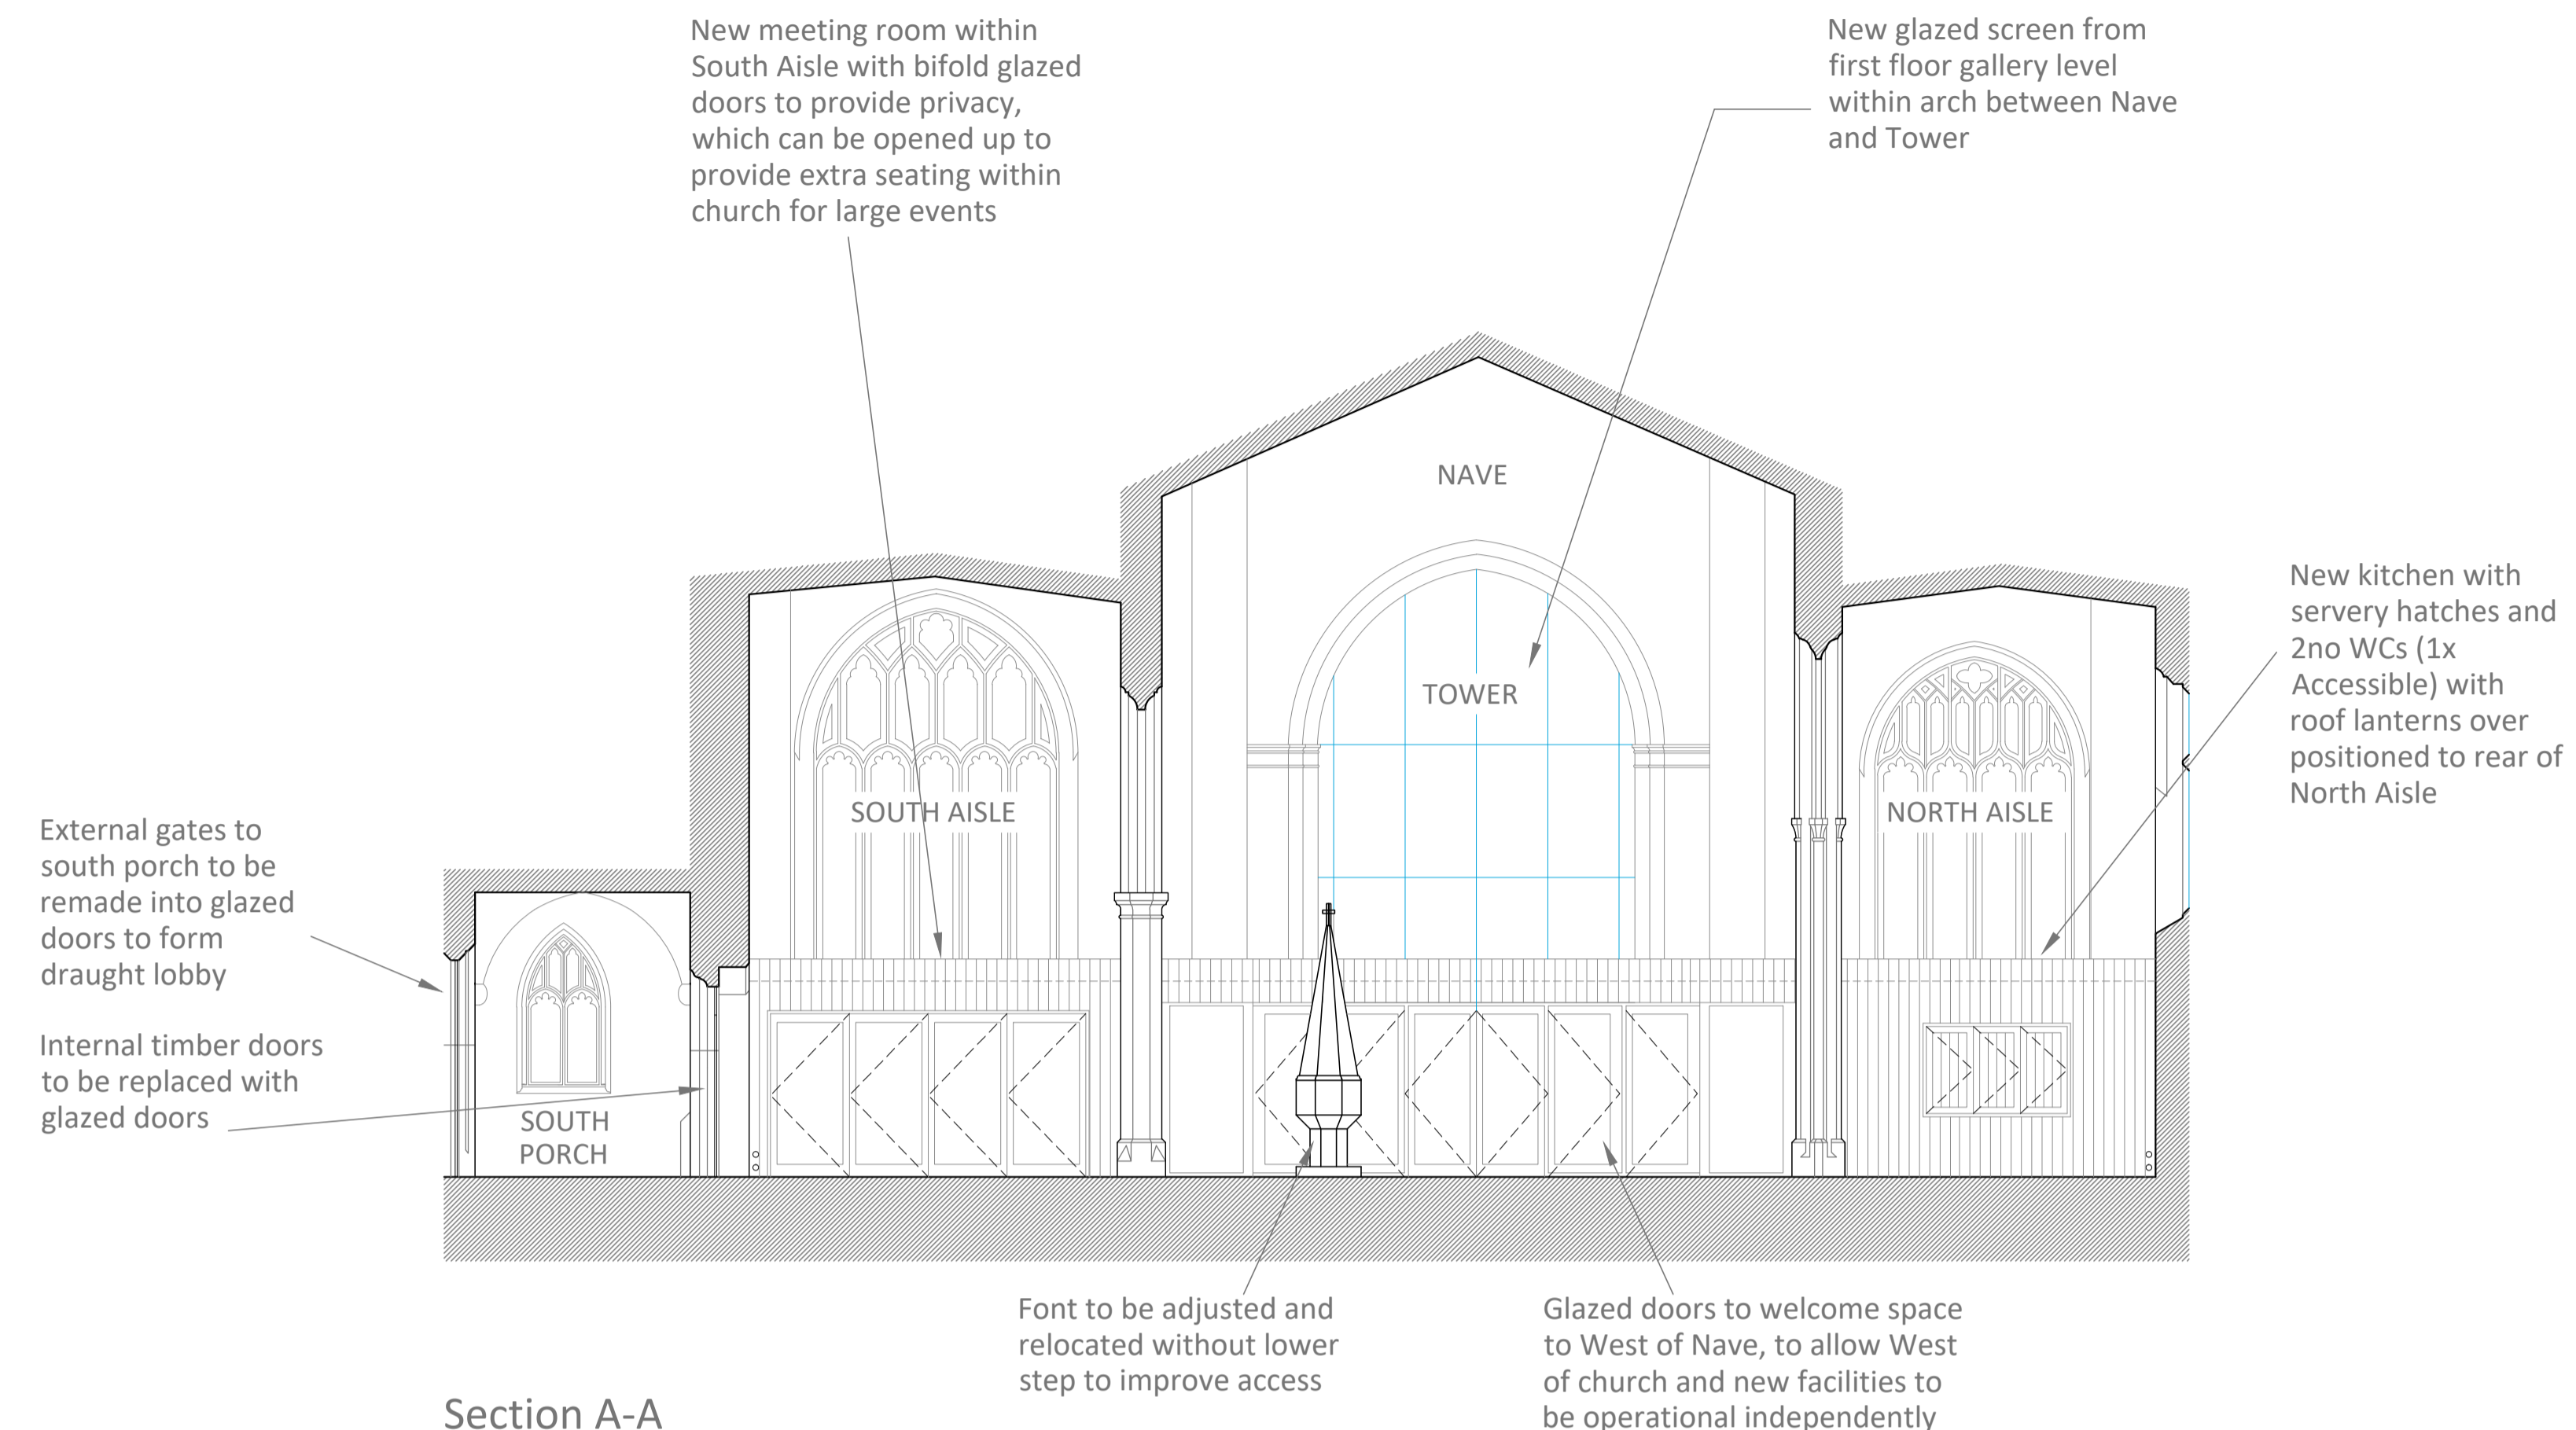

Section A-A

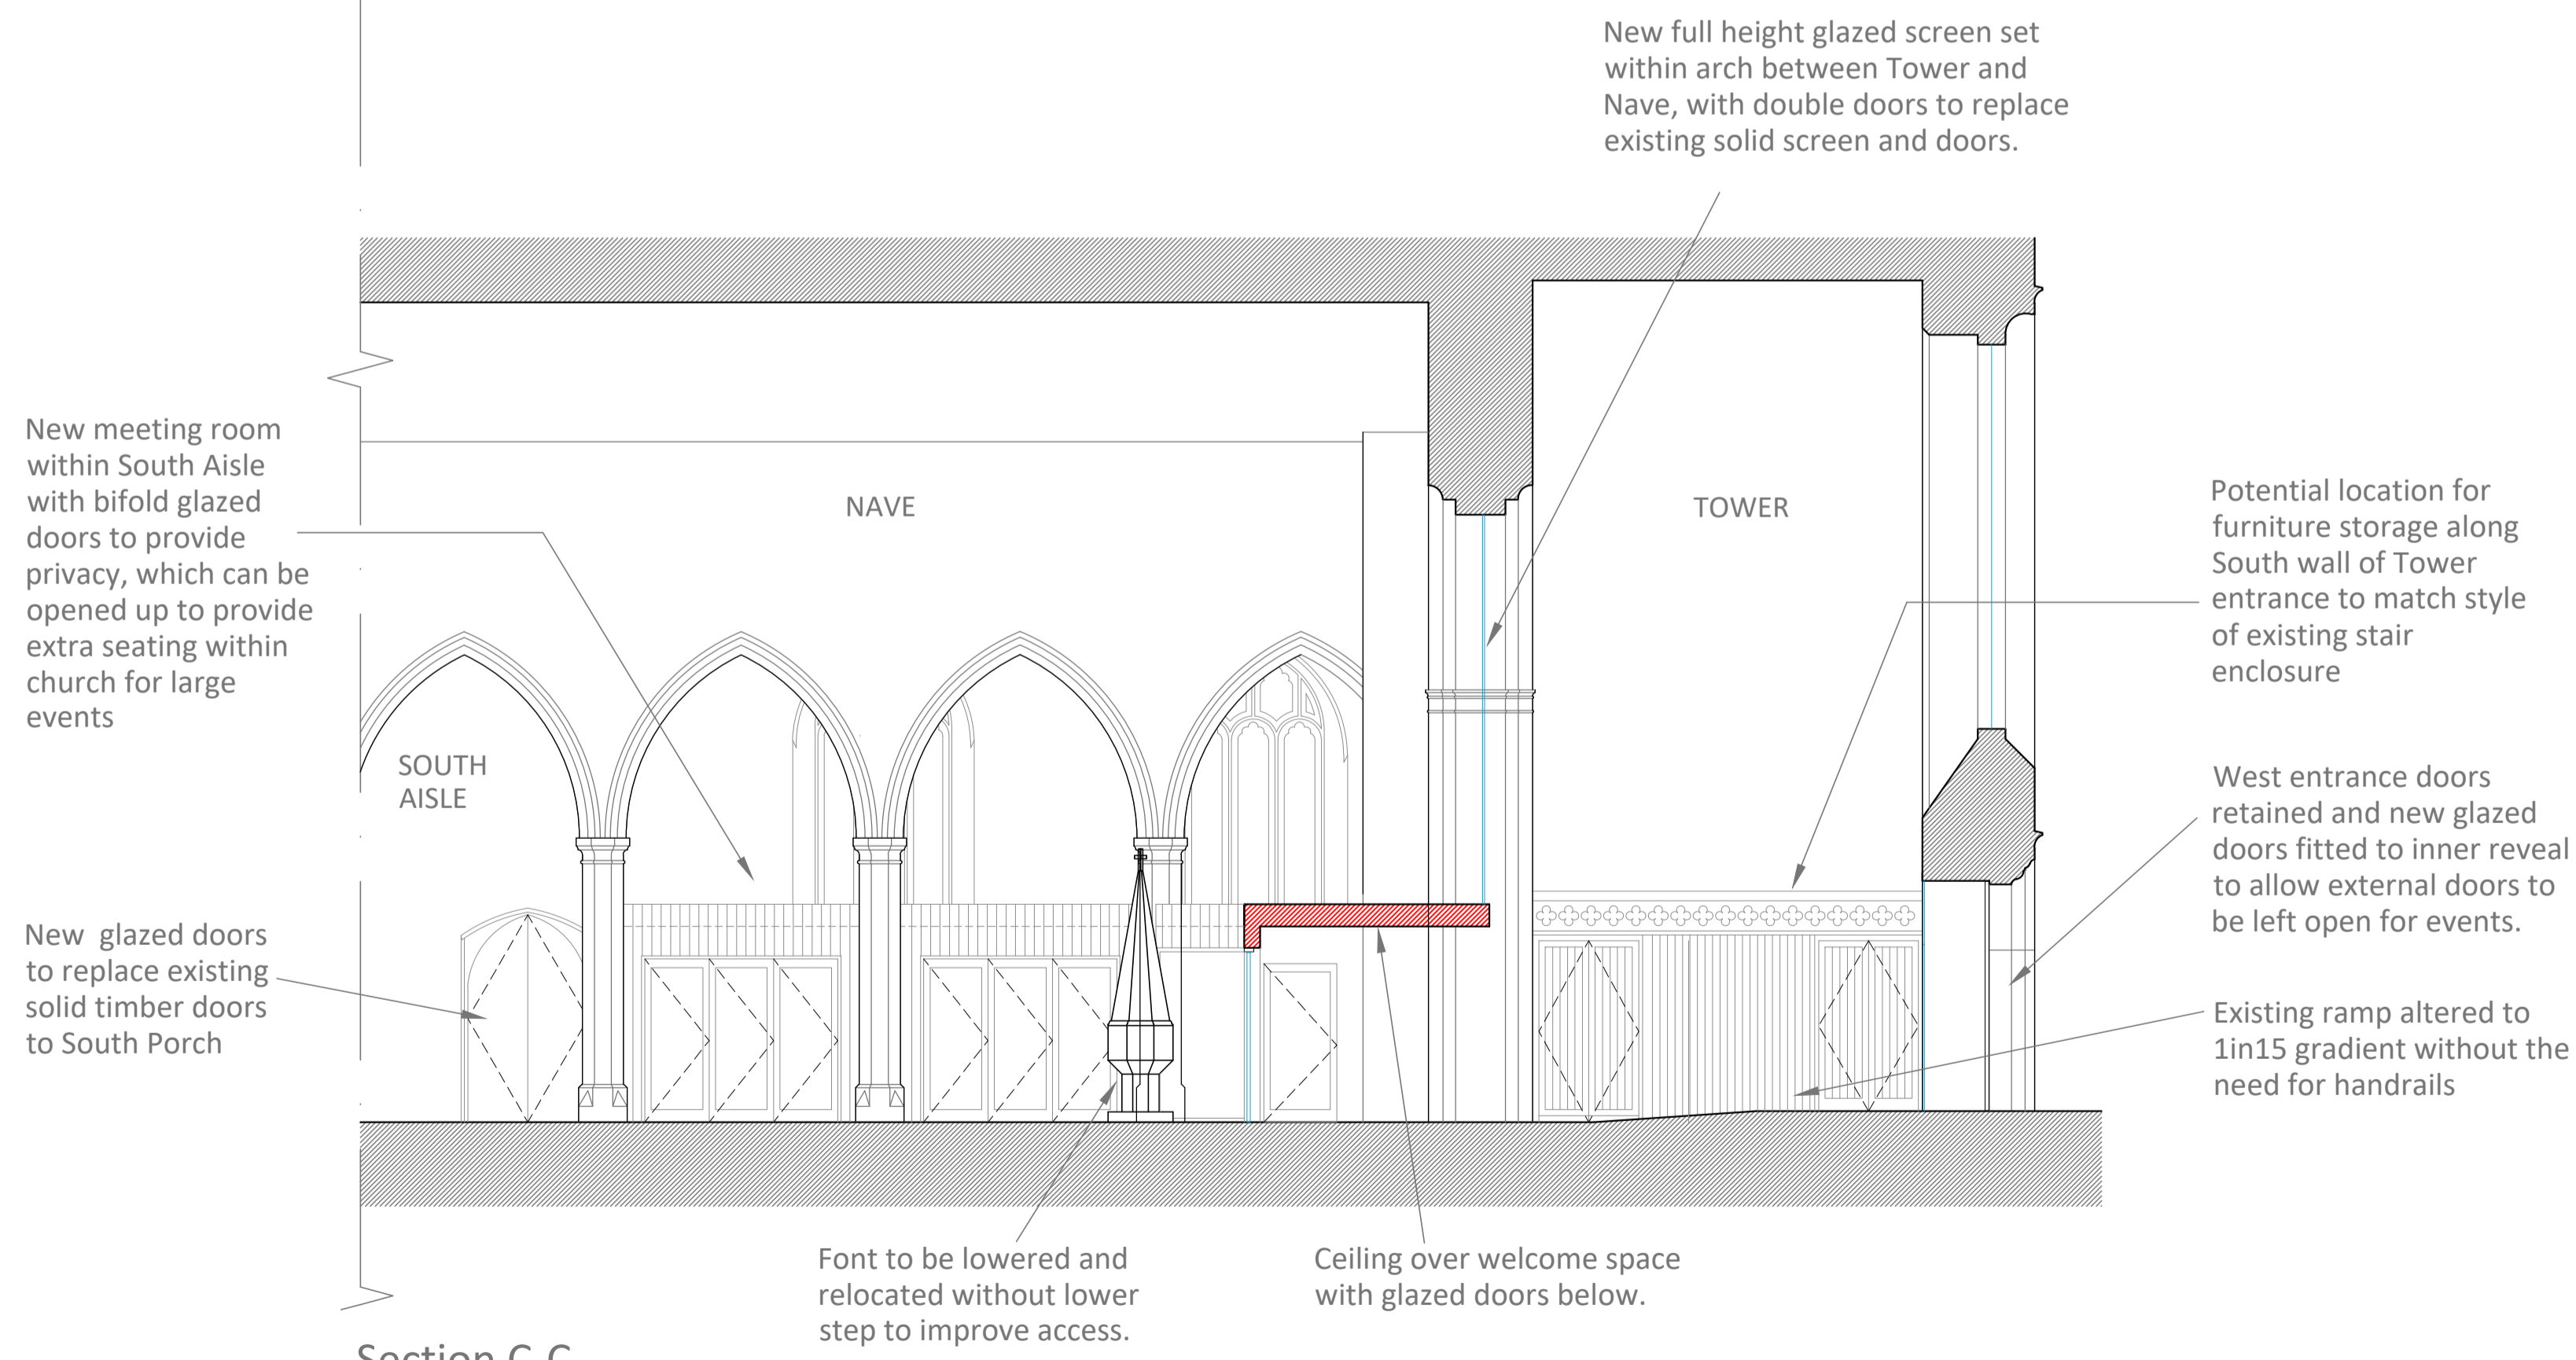

Section C-C

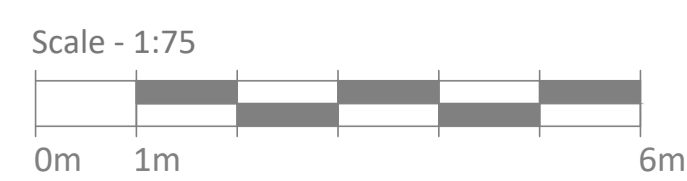

Option 4B

- inner glass doors at West entrance
- 1in15 ramp without need for handrails
- bifold glazed doors partitioning welcome area
- meeting room in South Aisle with roof lanterns over
- kitchen and WCs in North Aisle with roof lanterns over
- no gallery link across church
- potential storage South wall of Tower
- font - relocated within West of Nave
- max seats approx 439