

Font relocated to South Aisle.

Meeting room with gallery above.

Glazed doors to Welcome Space and Tower with gallery above.

Kitchens WC with gallery above

Potential Storage

CHEDBURN • CODD
 CONSERVATION ARCHITECTS
 Historic Building Consultants


Glove Factory Studios, 1 Brook Lane, Holt,
 Bradford-on-Avon, Wiltshire BA14 6RL
 T: 01225 859999 www.chedburn.com e: chedburn@chedburn.com

Project St John's Church Keynsham



Drawing Option 7C Sketch View

Stage Options Review

Drawing No.	Scale	Date
2107/SK7C	NTS	May 2023

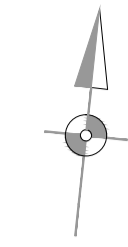

West end of church interior surveyed and adjusted accordingly. East end of church shown indicatively - subject to detailed survey and revision.

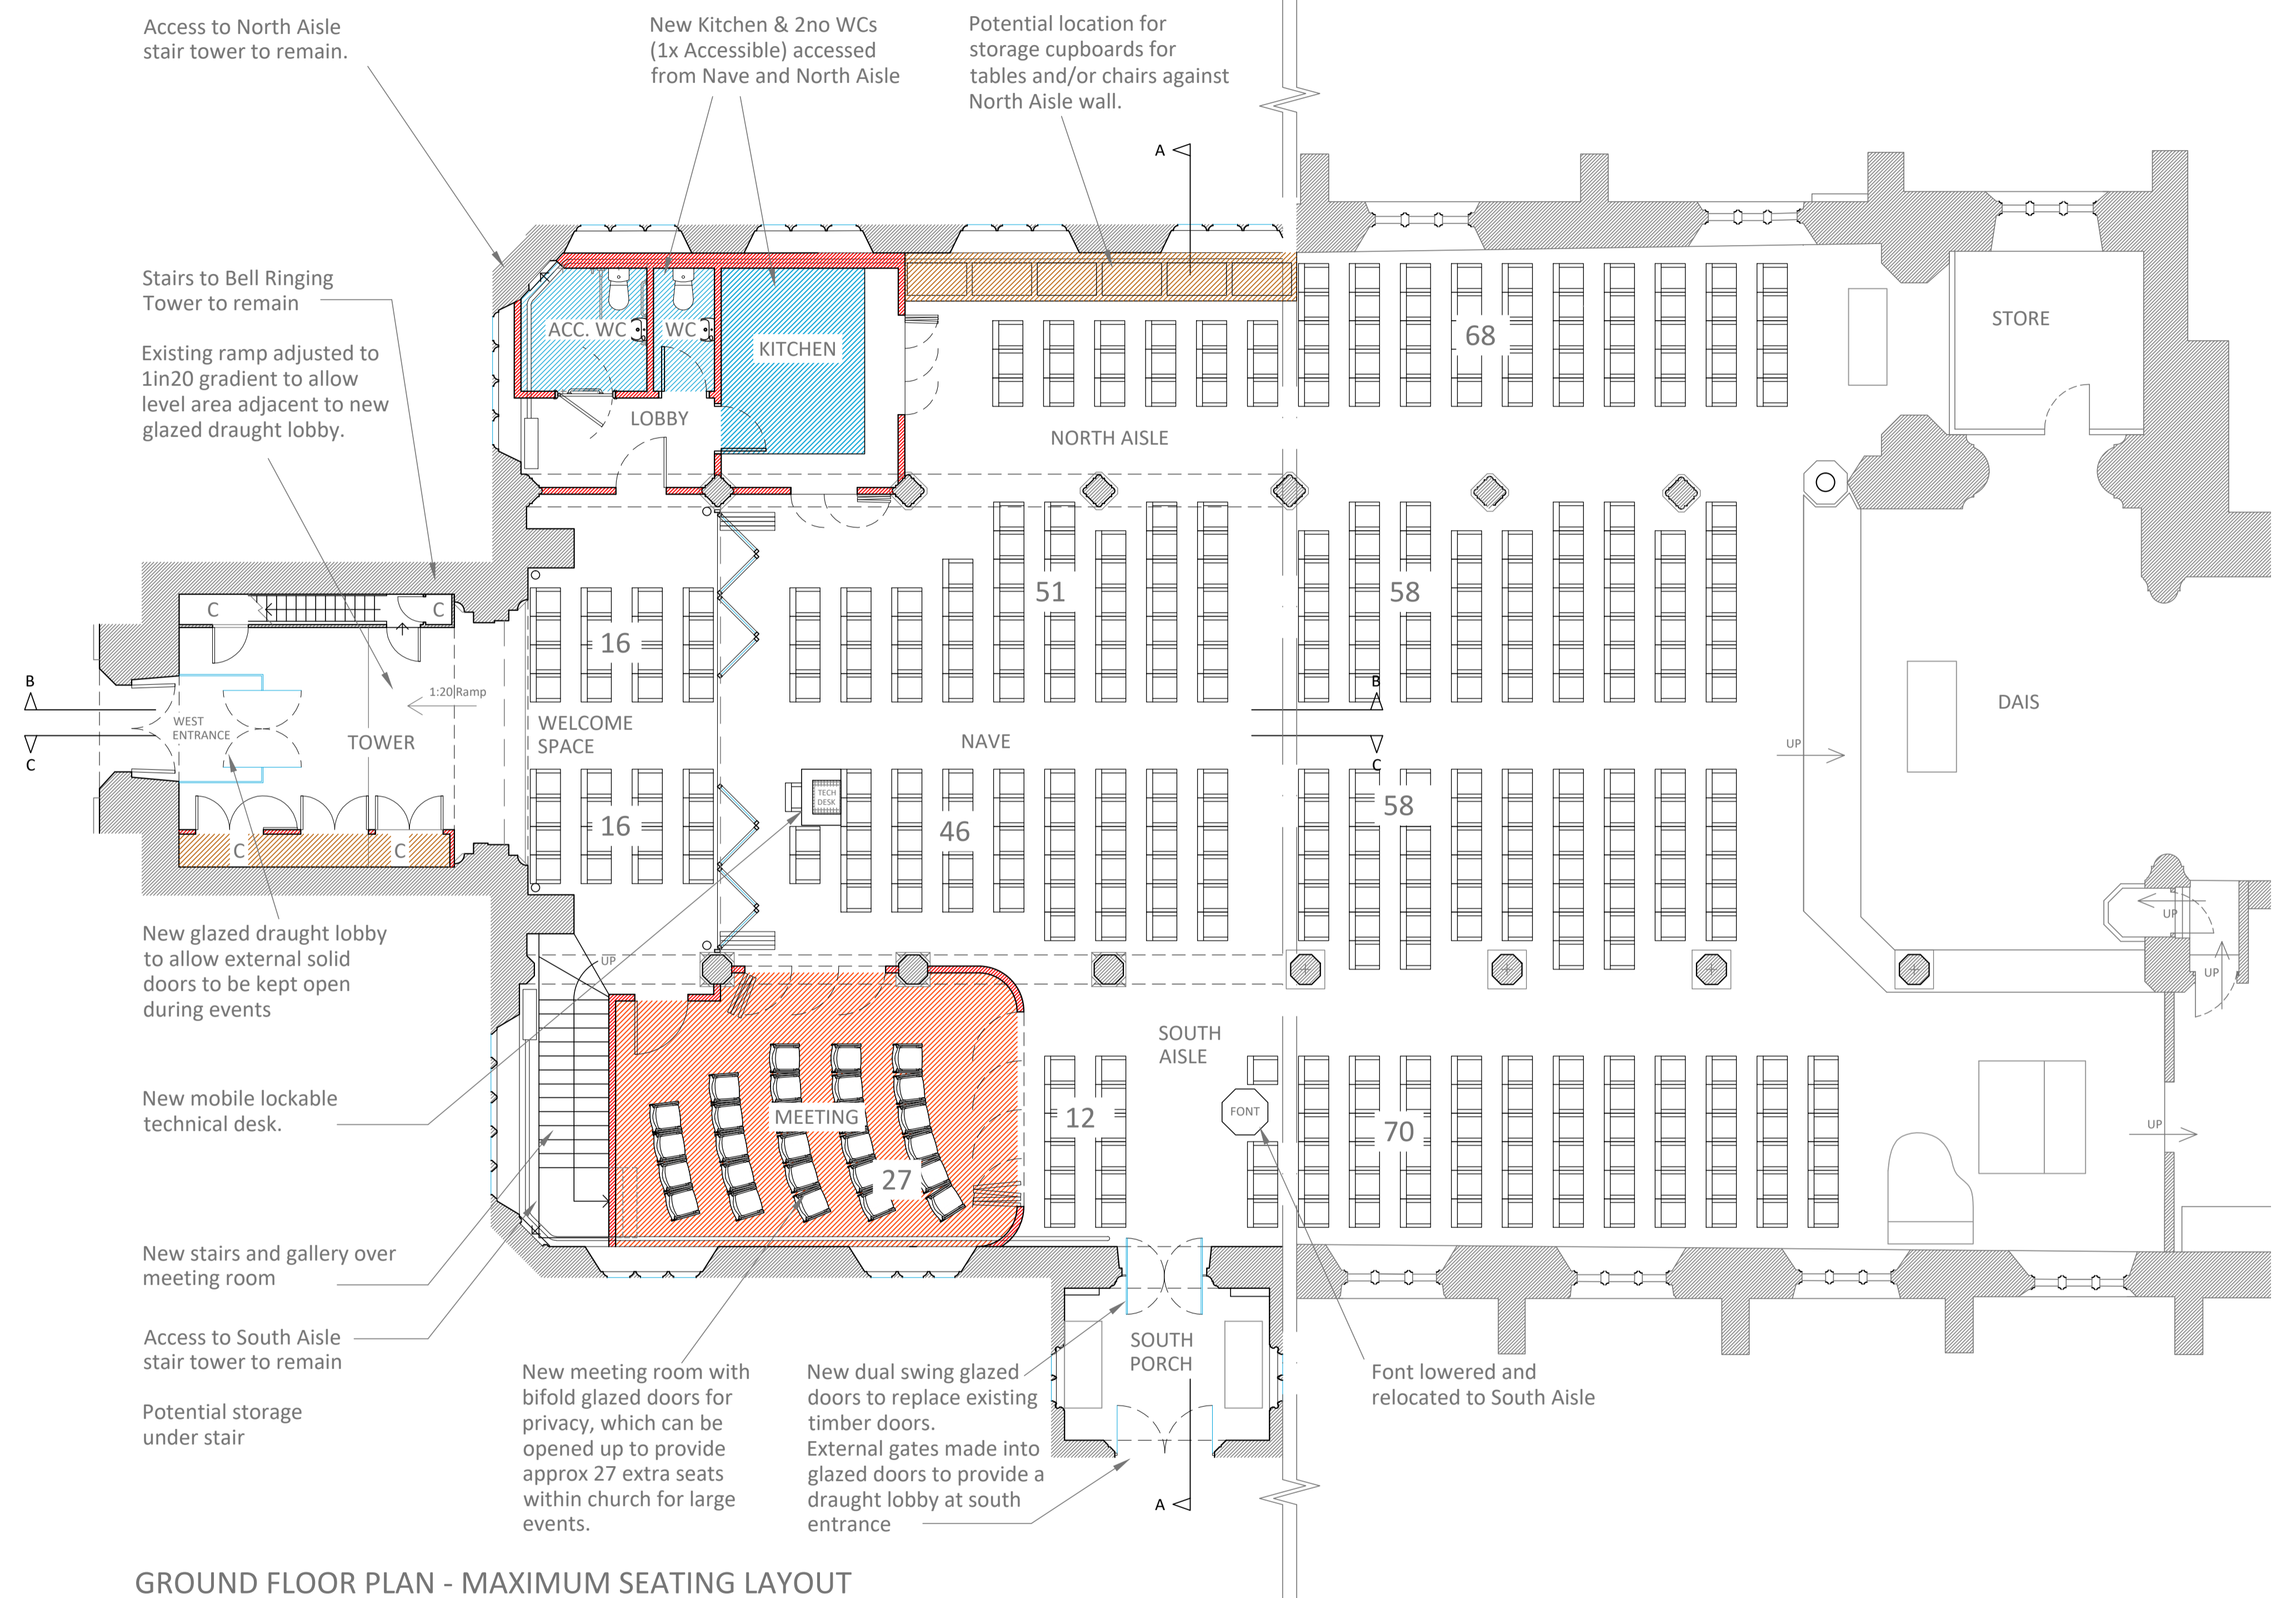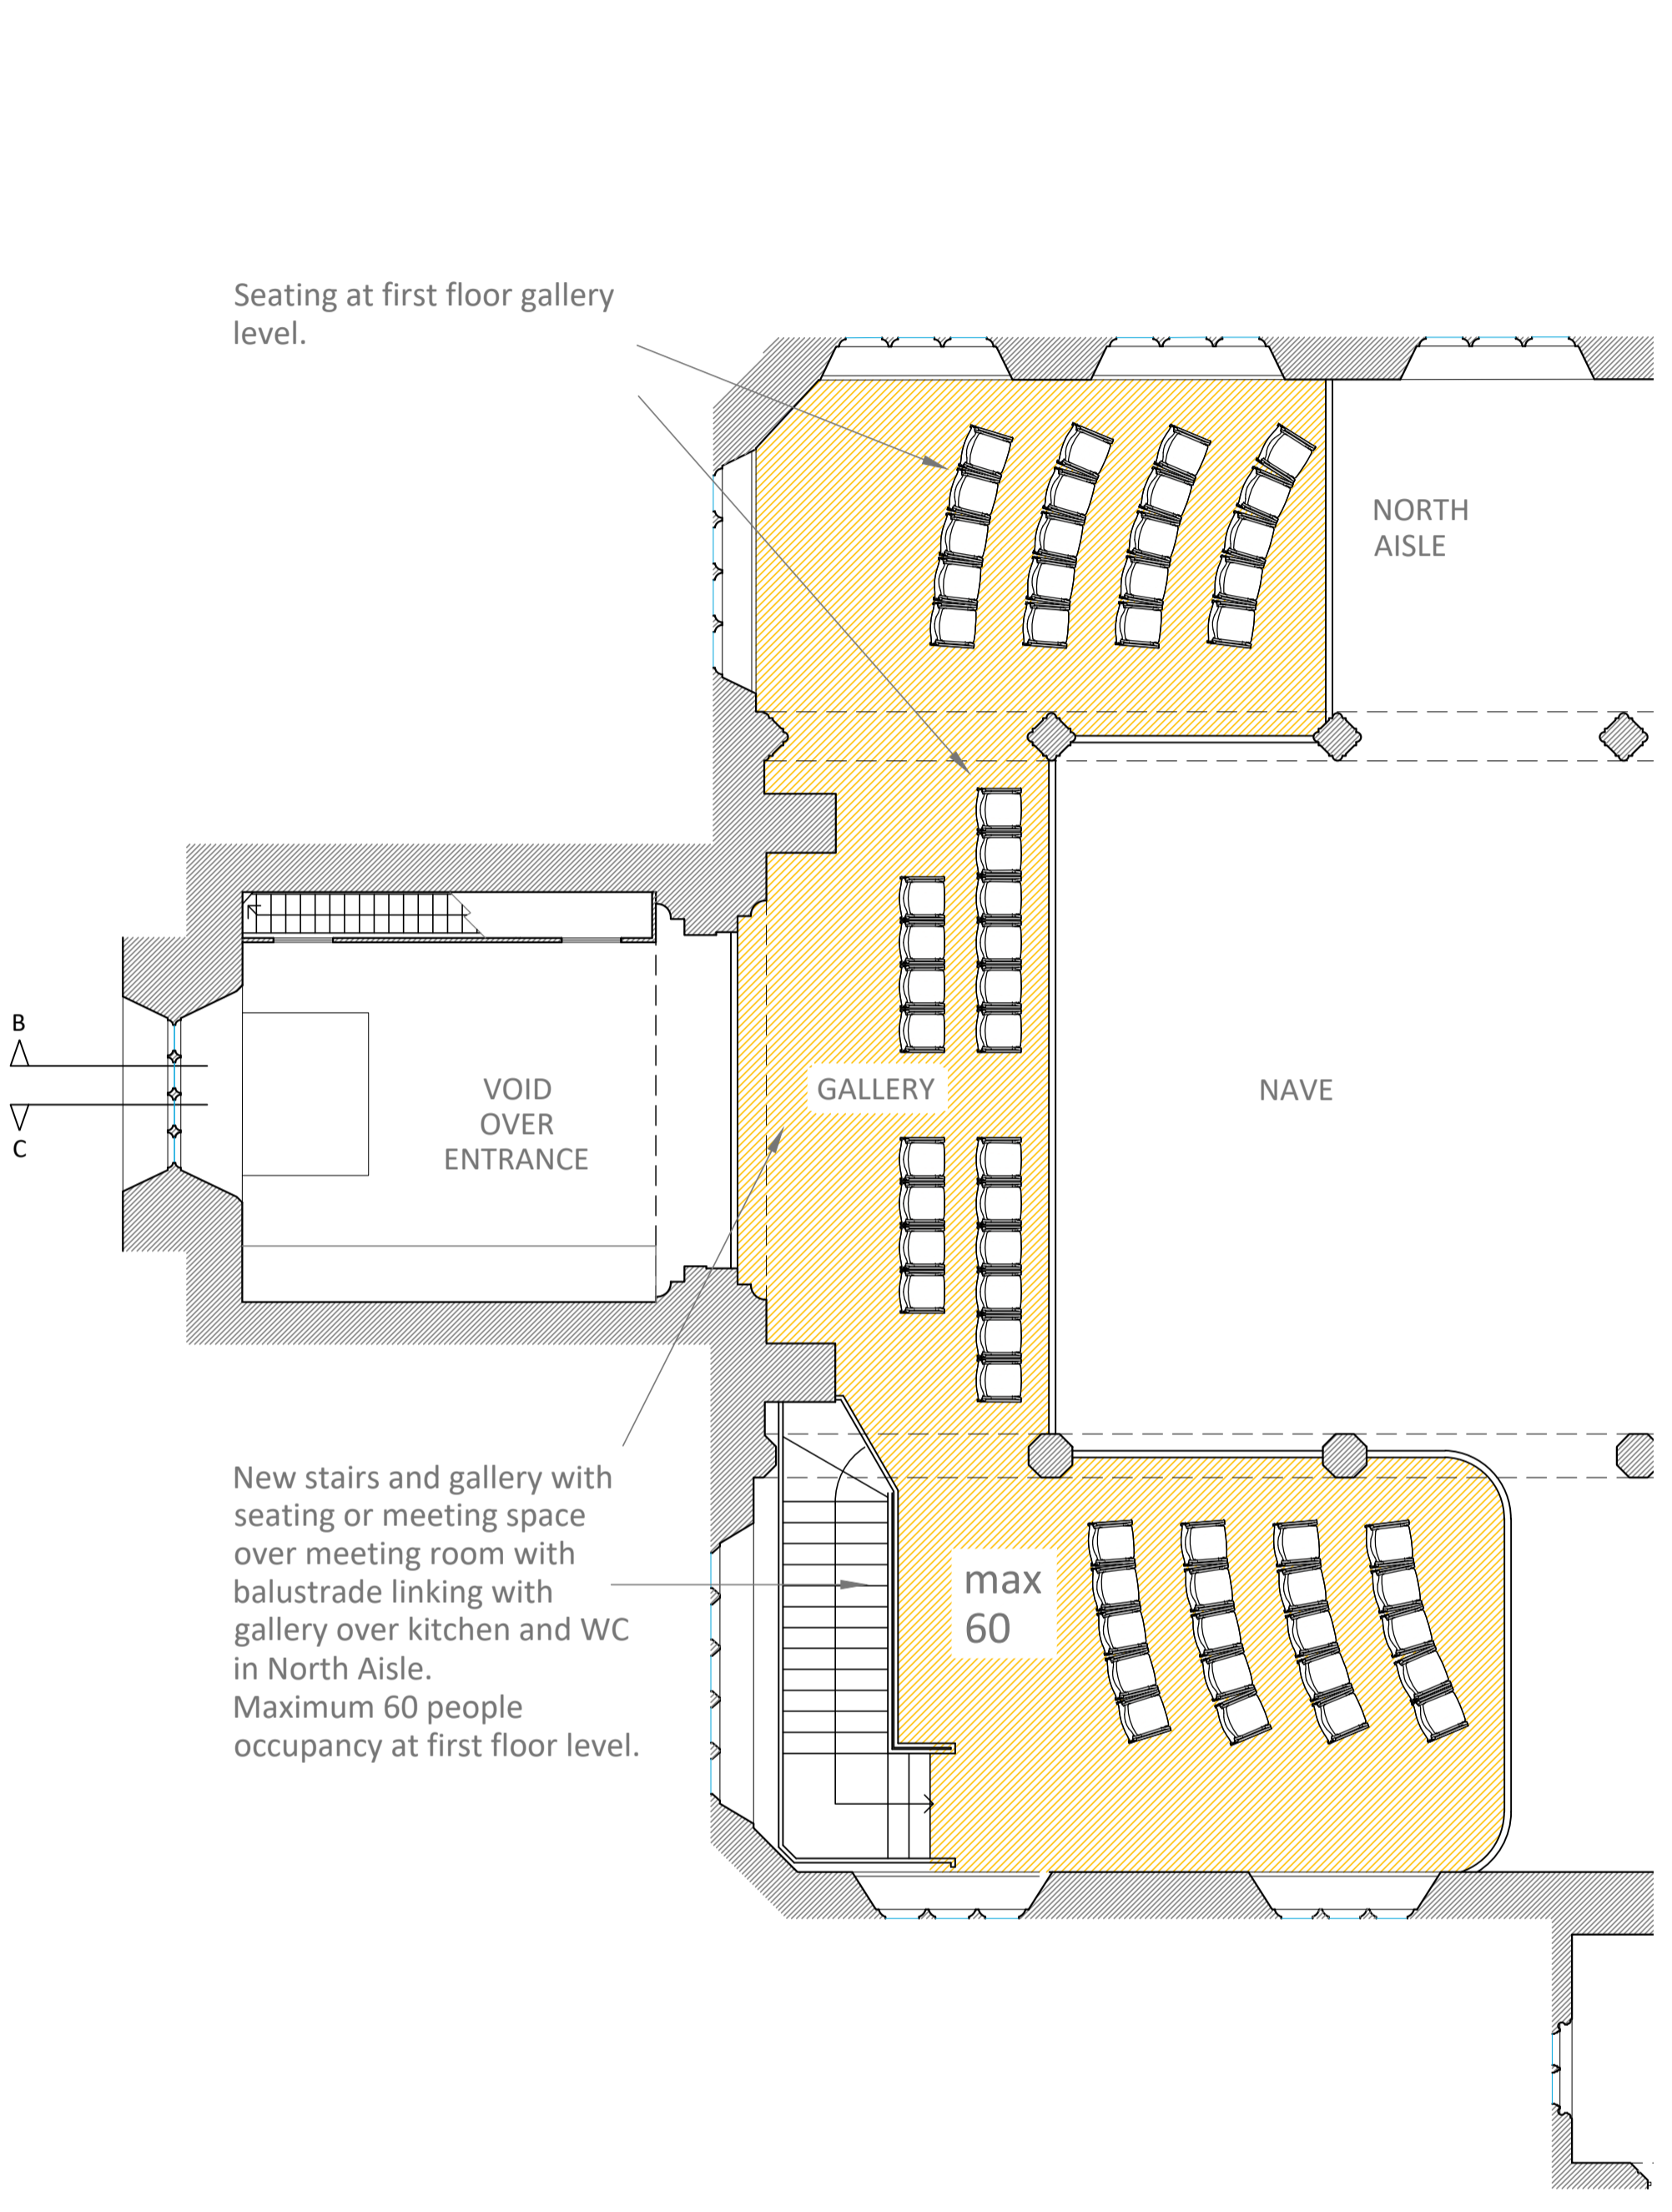

FIRST FLOOR PLAN - MAXIMUM SEATING LAYOUT

GROUND FLOOR PLAN - MAXIMUM SEATING LAYOUT


Option 7C



- dual swing glass doors forming draught lobby at West entrance
- 1in20 ramp without need for handrails
- stair up to gallery over meeting room in South Aisle
- gallery bridge across to first floor space over kitchen in North Aisle
- kitchen and WCs in North Aisle
- potential furniture storage North Aisle
- potential storage to South wall of Tower
- font - relocated to South Aisle
- max seats approx 482

Indicative Potential Seating Layout shown for full capacity Option 7C:

Ground Floor	422
First Floor	60
Total	482

Exact numbers subject to remaining fixtures and fittings within the church and final design of new facilities, storage, access, gallery and chairs.

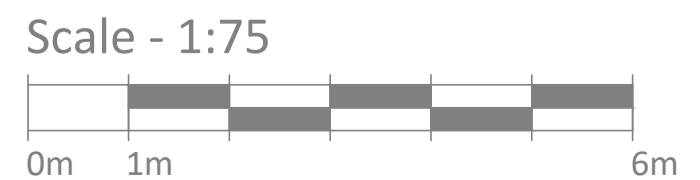


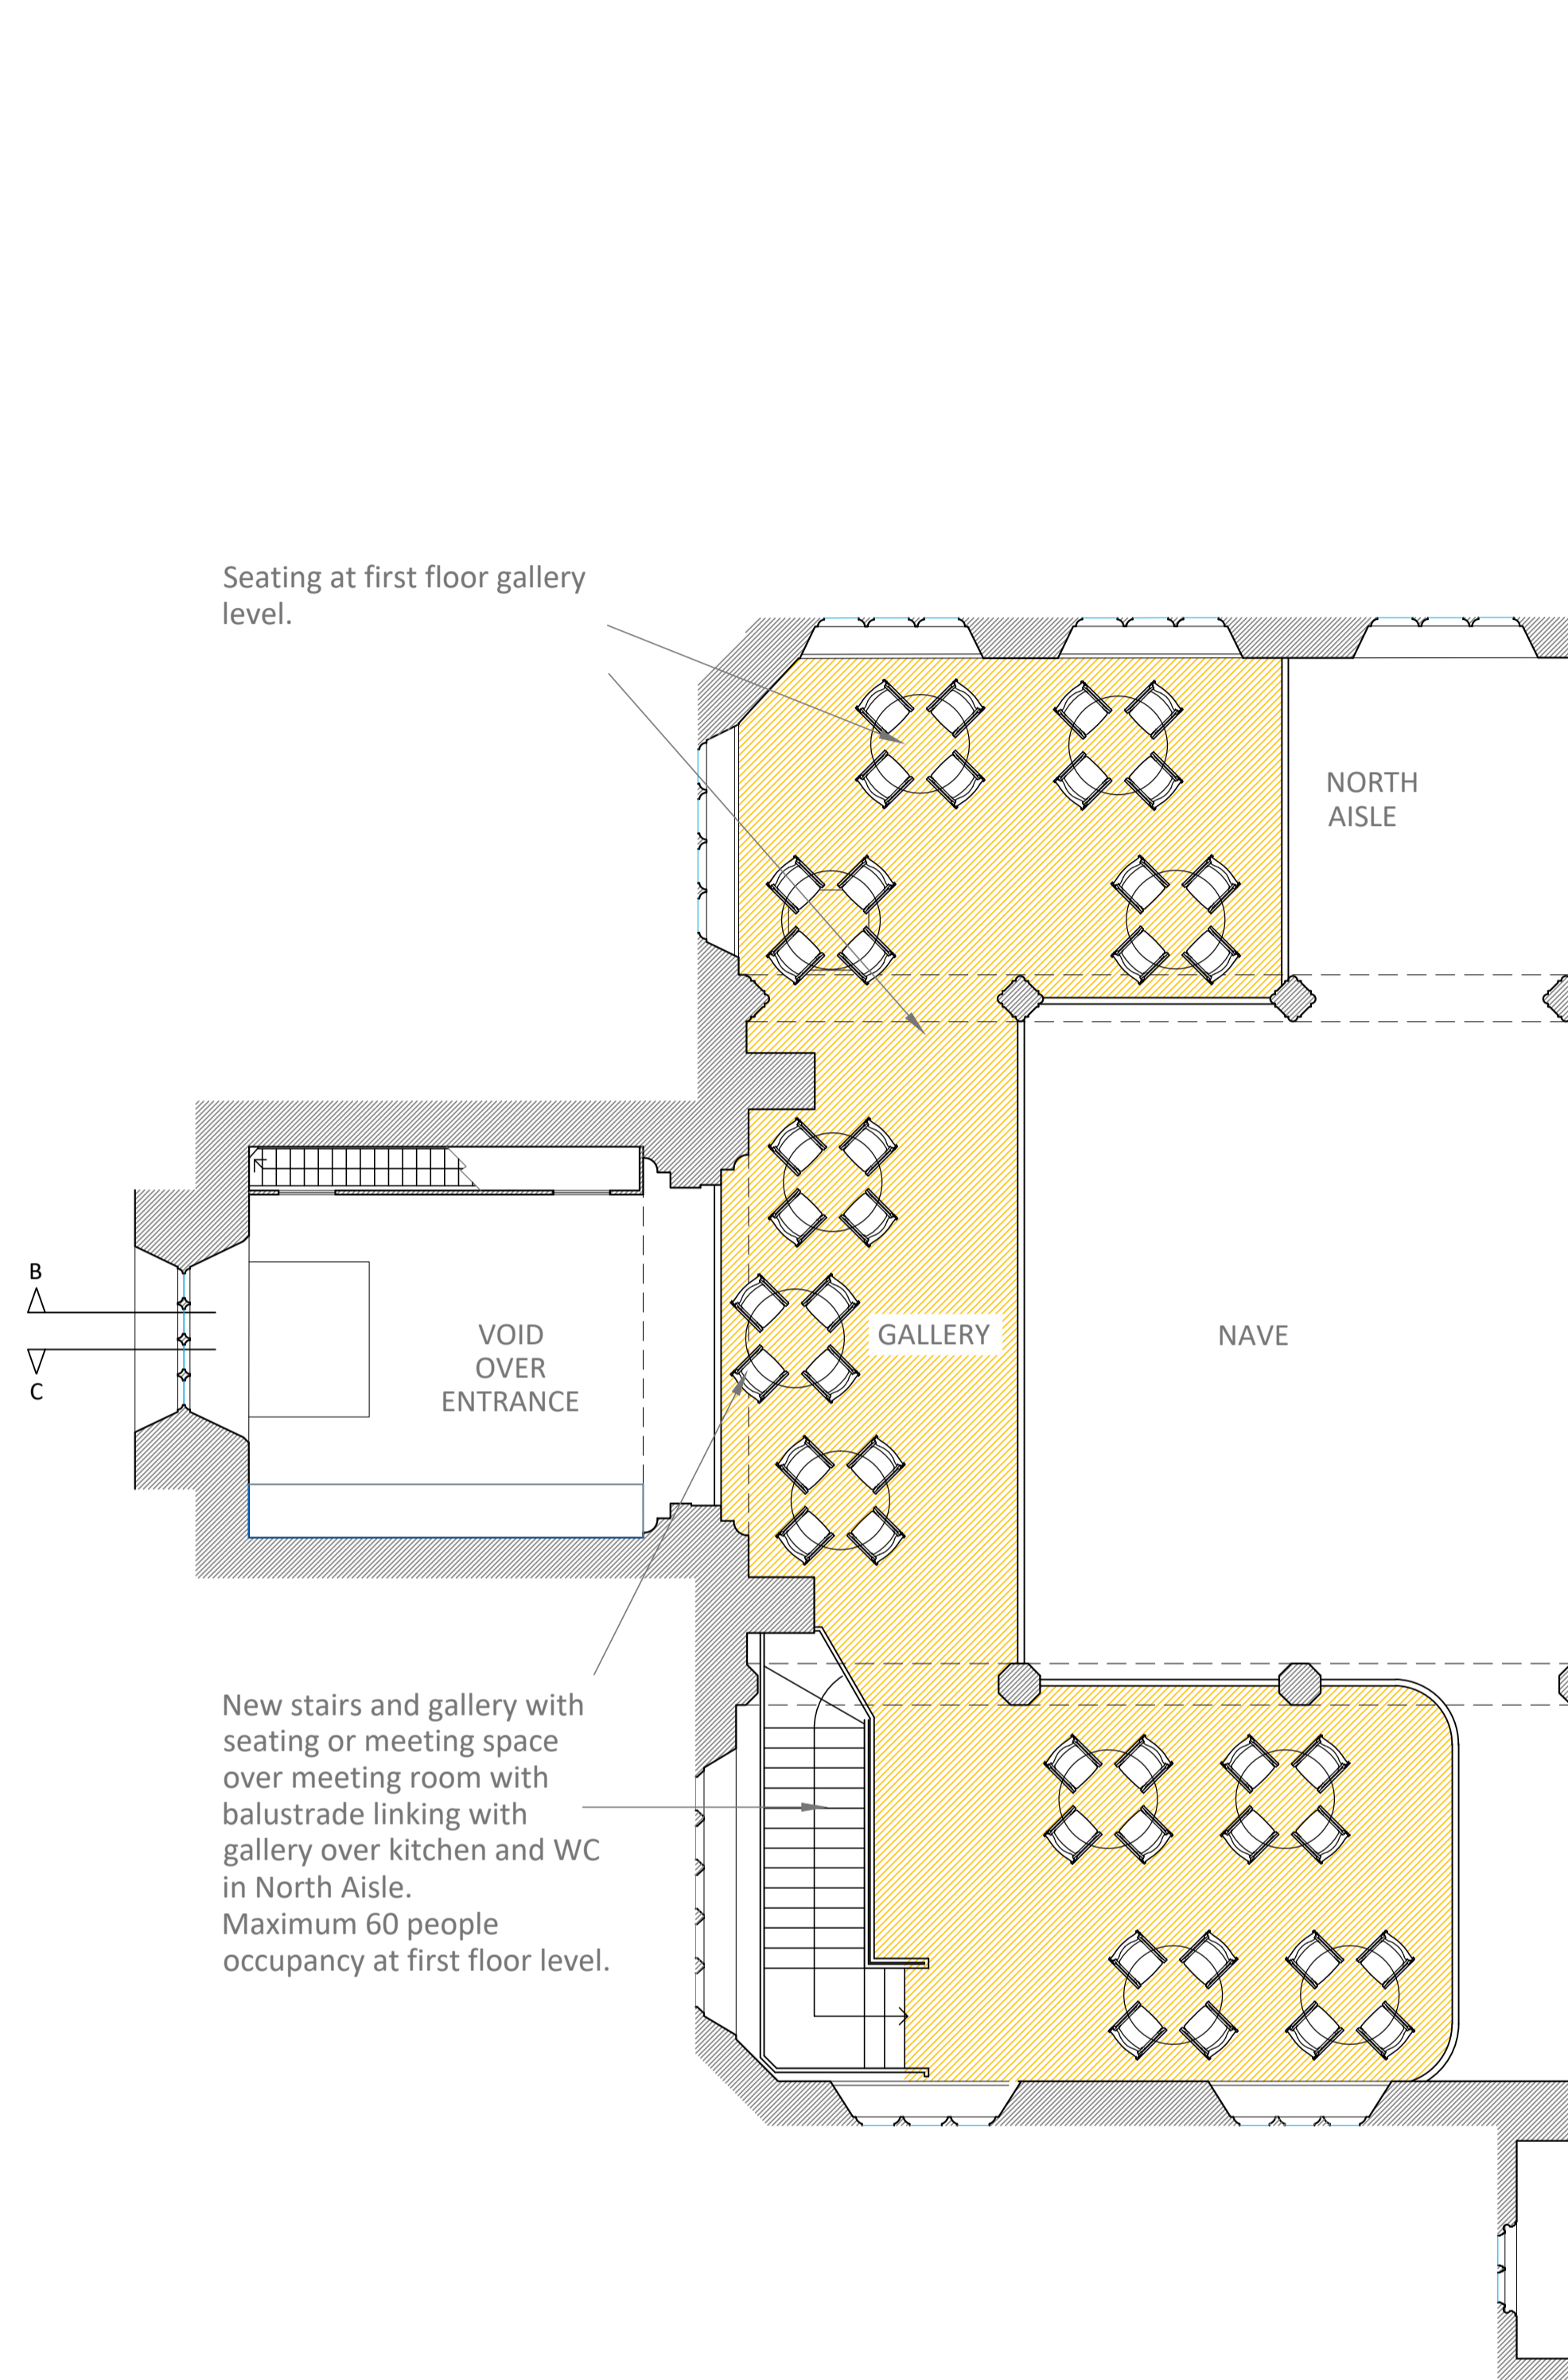 

FIRST FLOOR PLAN - INFORMAL SEATING LAYOUT


Option 7C




- dual swing glass doors forming draught lobby at West entrance
- 1in20 ramp without need for handrails
- stair up to gallery over meeting room in South Aisle
- gallery bridge across to first floor space over kitchen in North Aisle
- kitchen and WCs in North Aisle
- potential furniture storage North Aisle
- potential storage to South wall of Tower
- font - relocated to South Aisle
- max seats approx 482

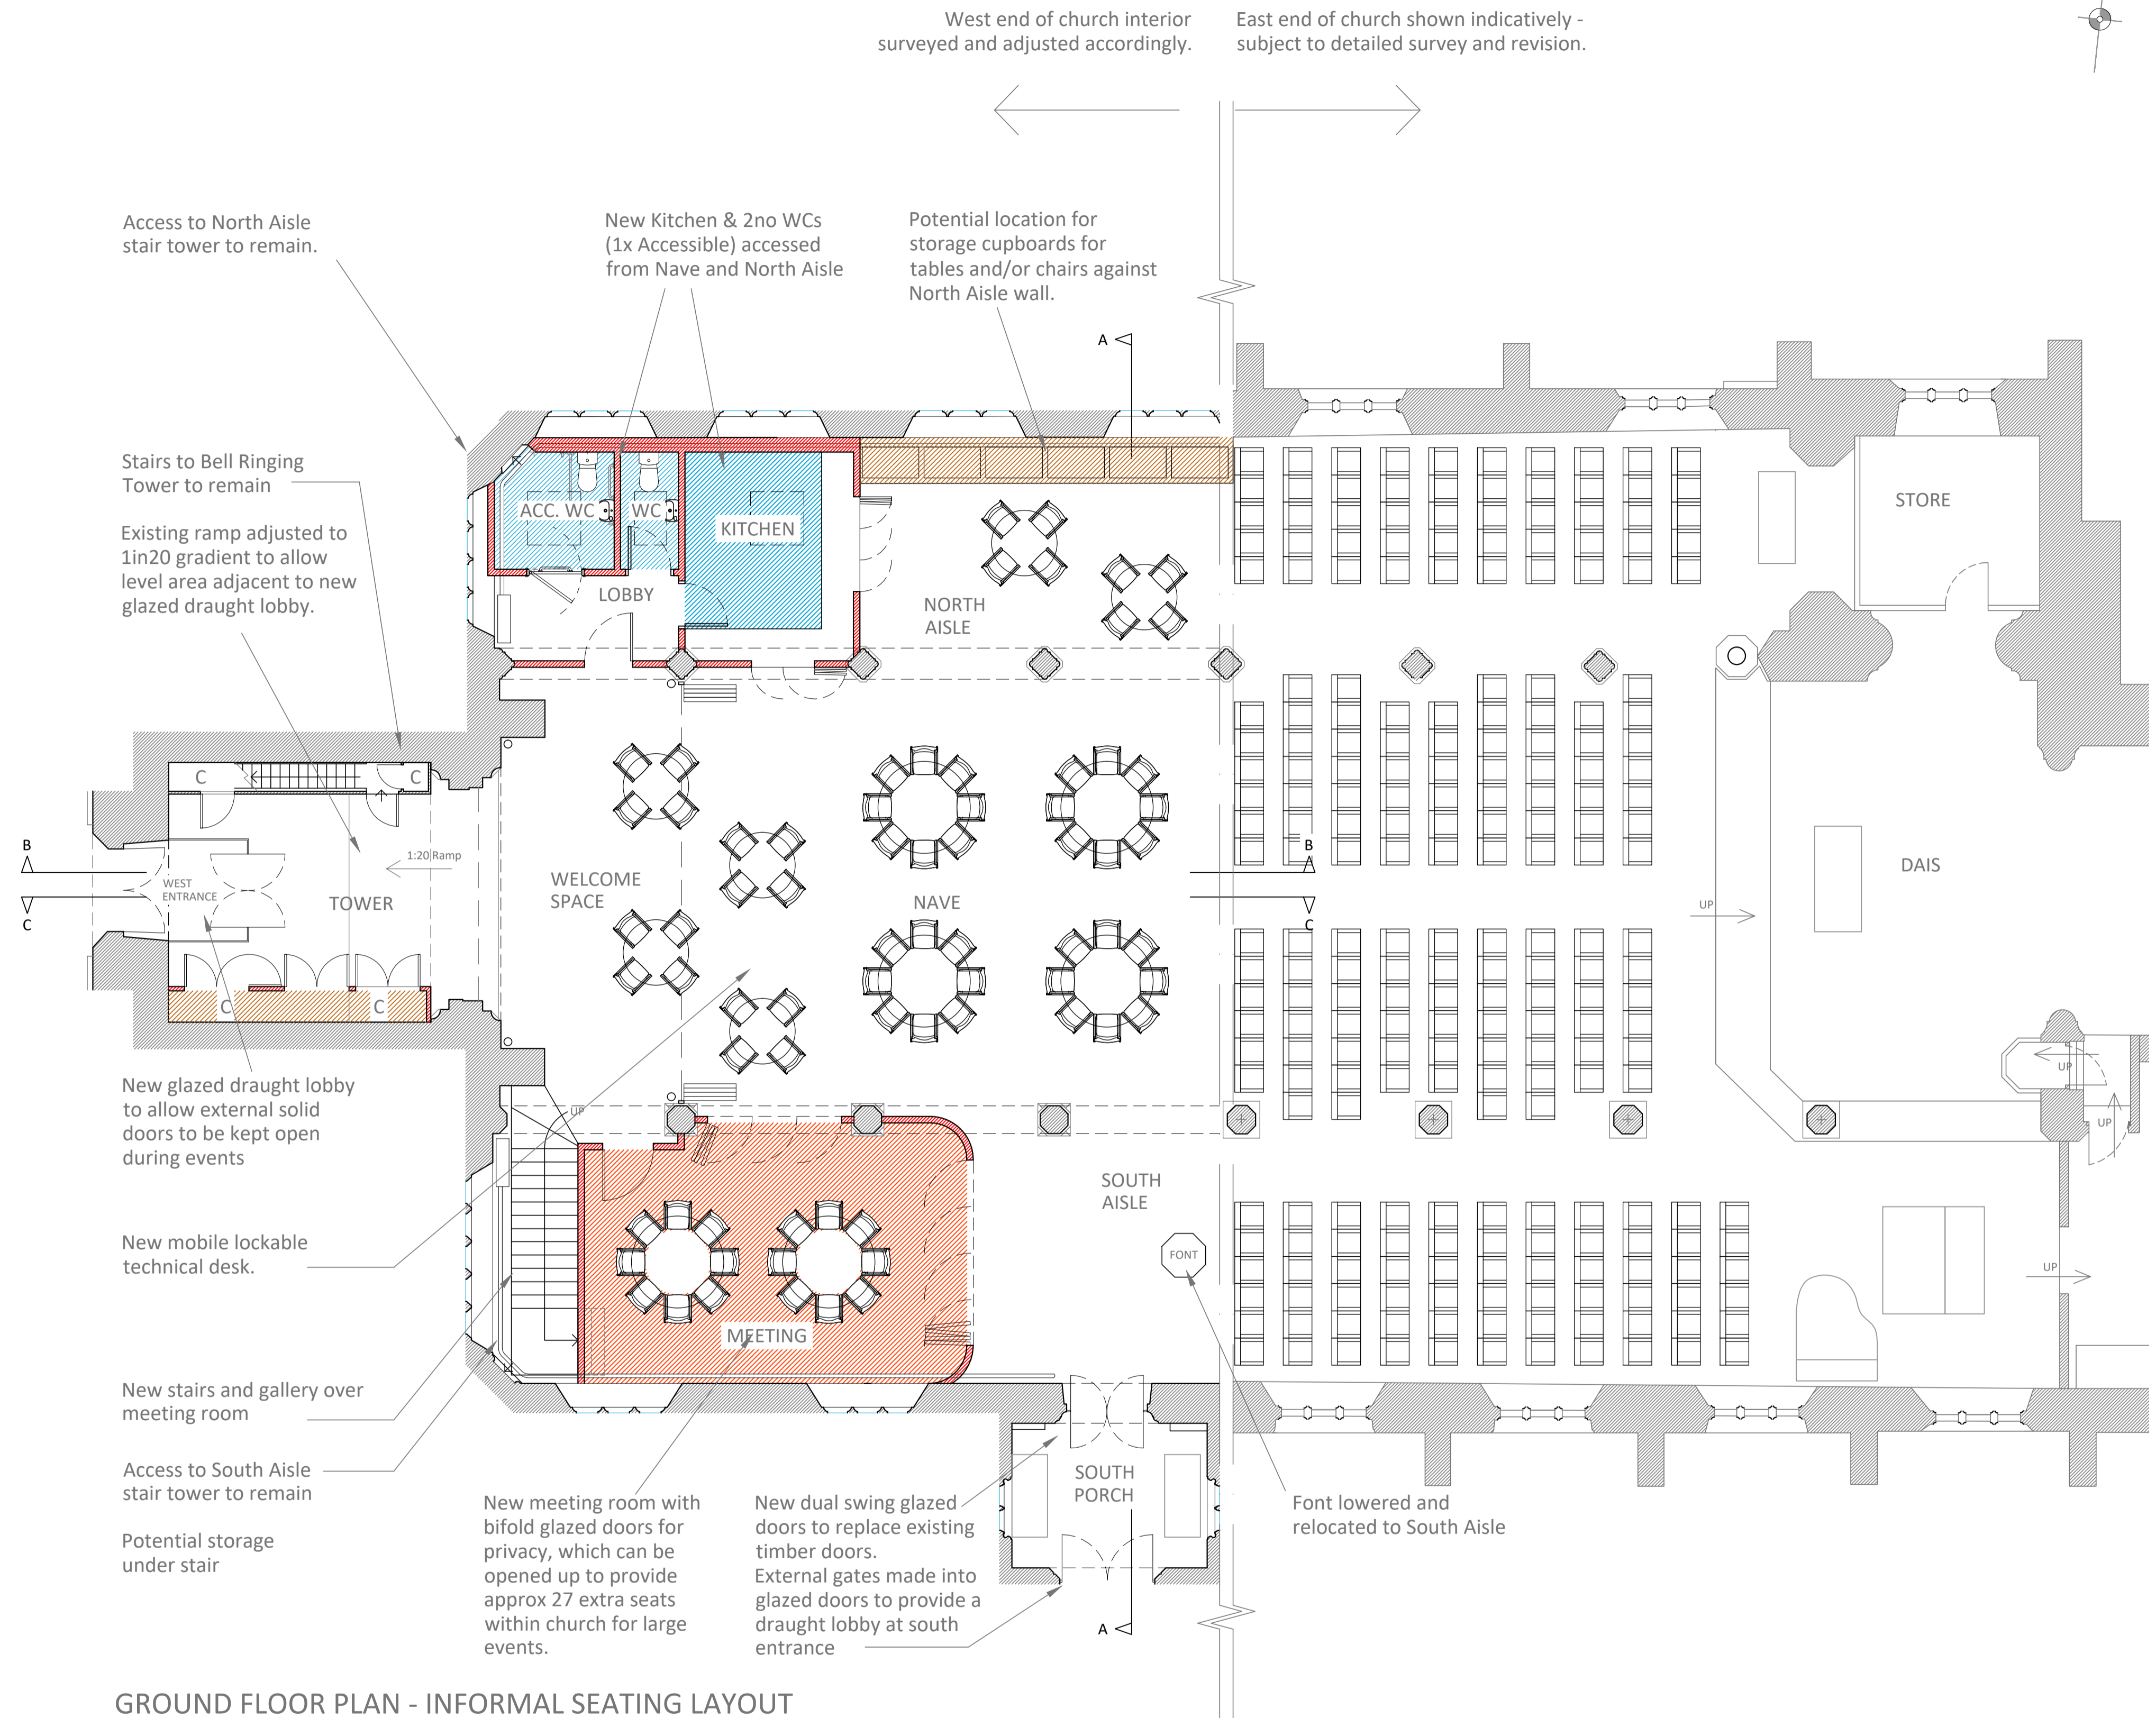

GROUND FLOOR PLAN - INFORMAL SEATING LAYOUT

Scale - 1:75

 

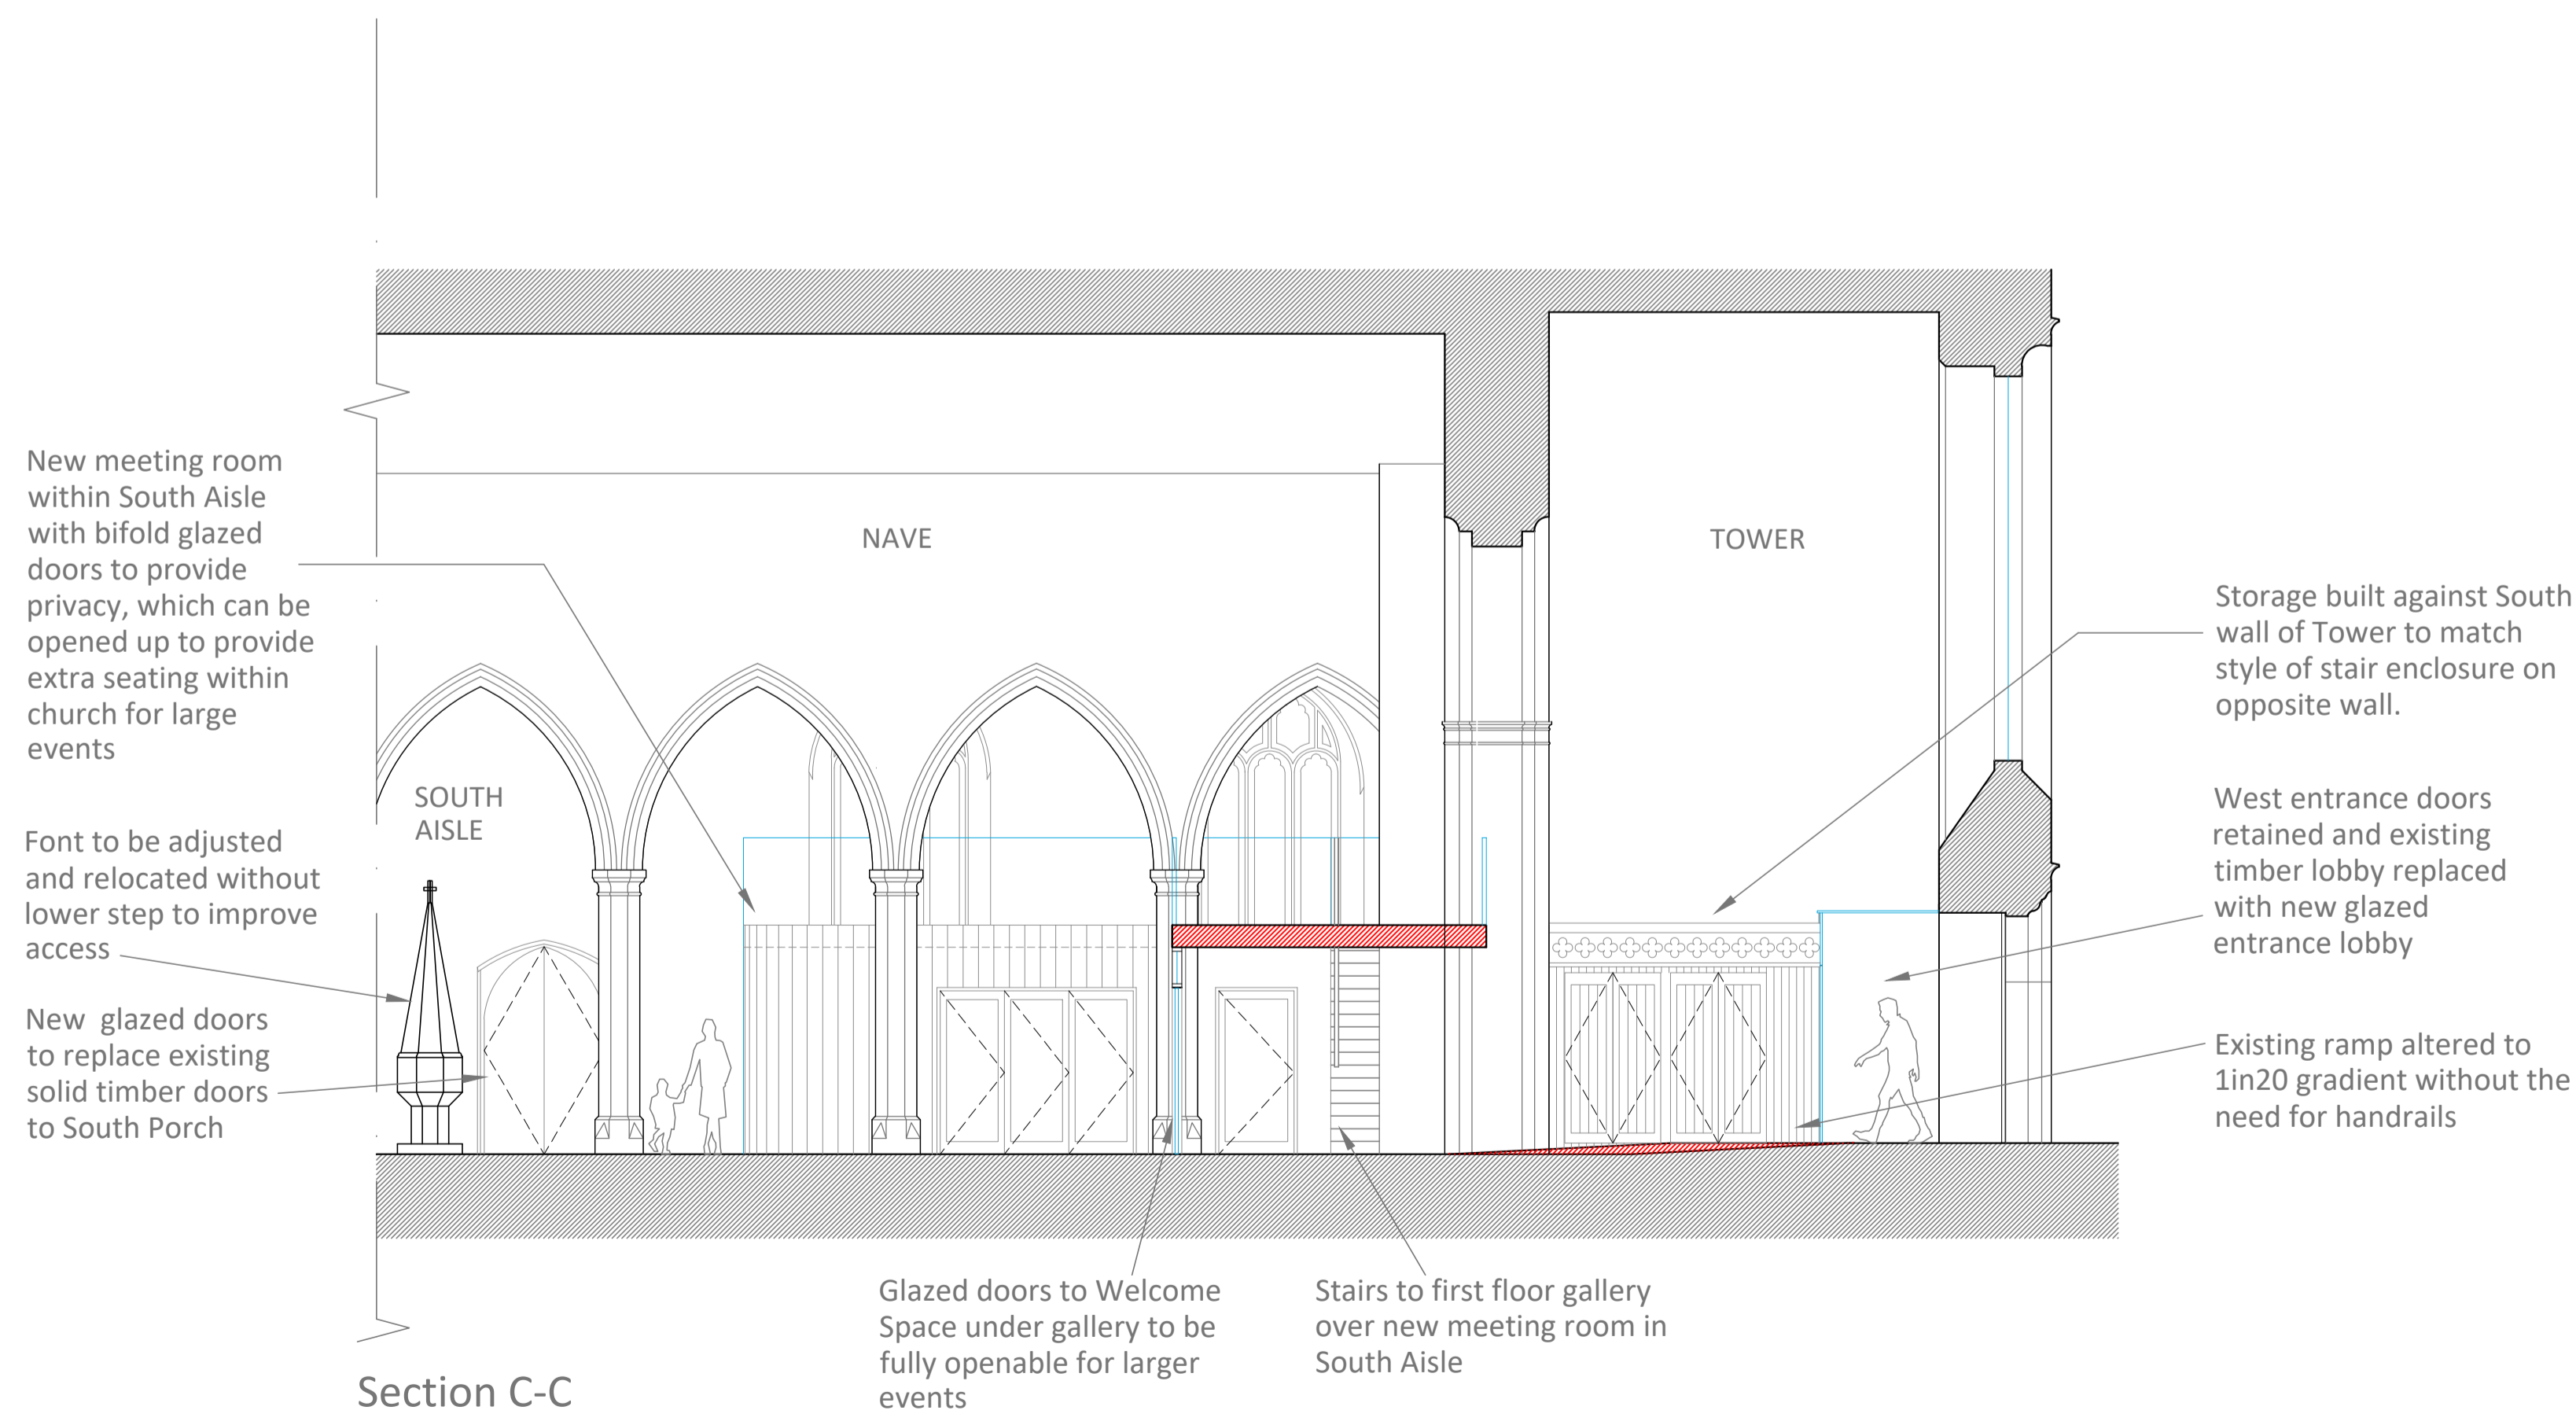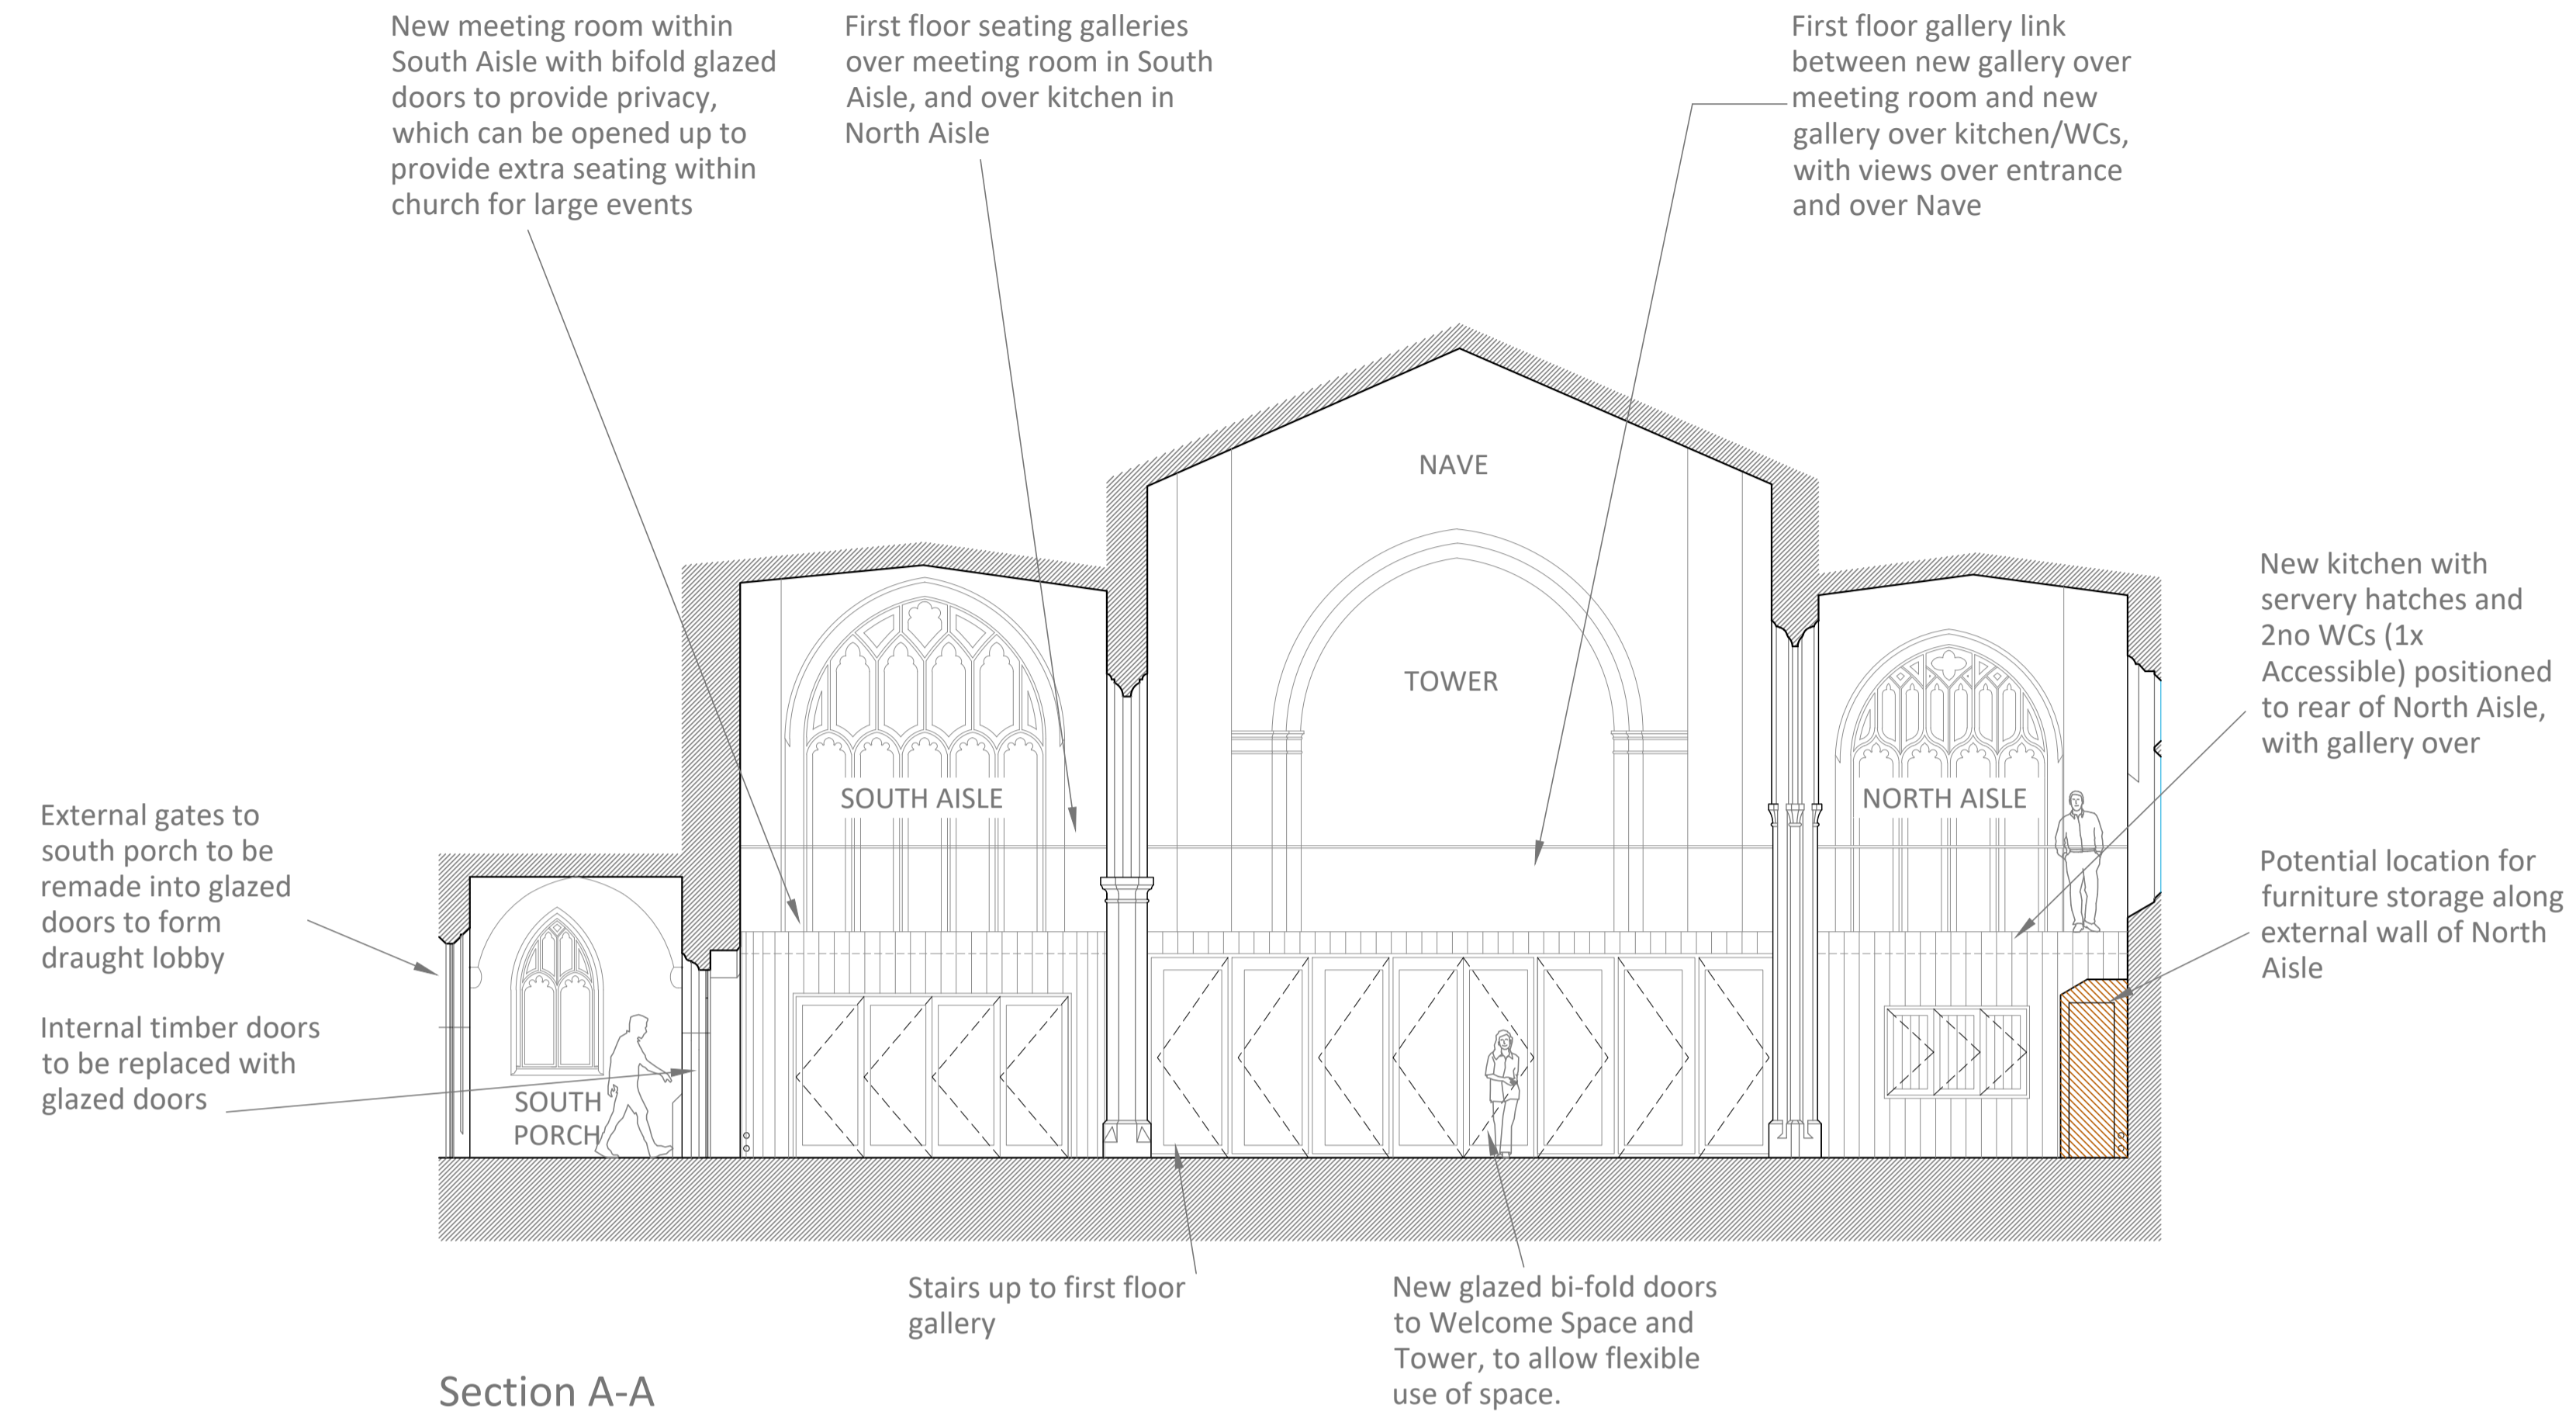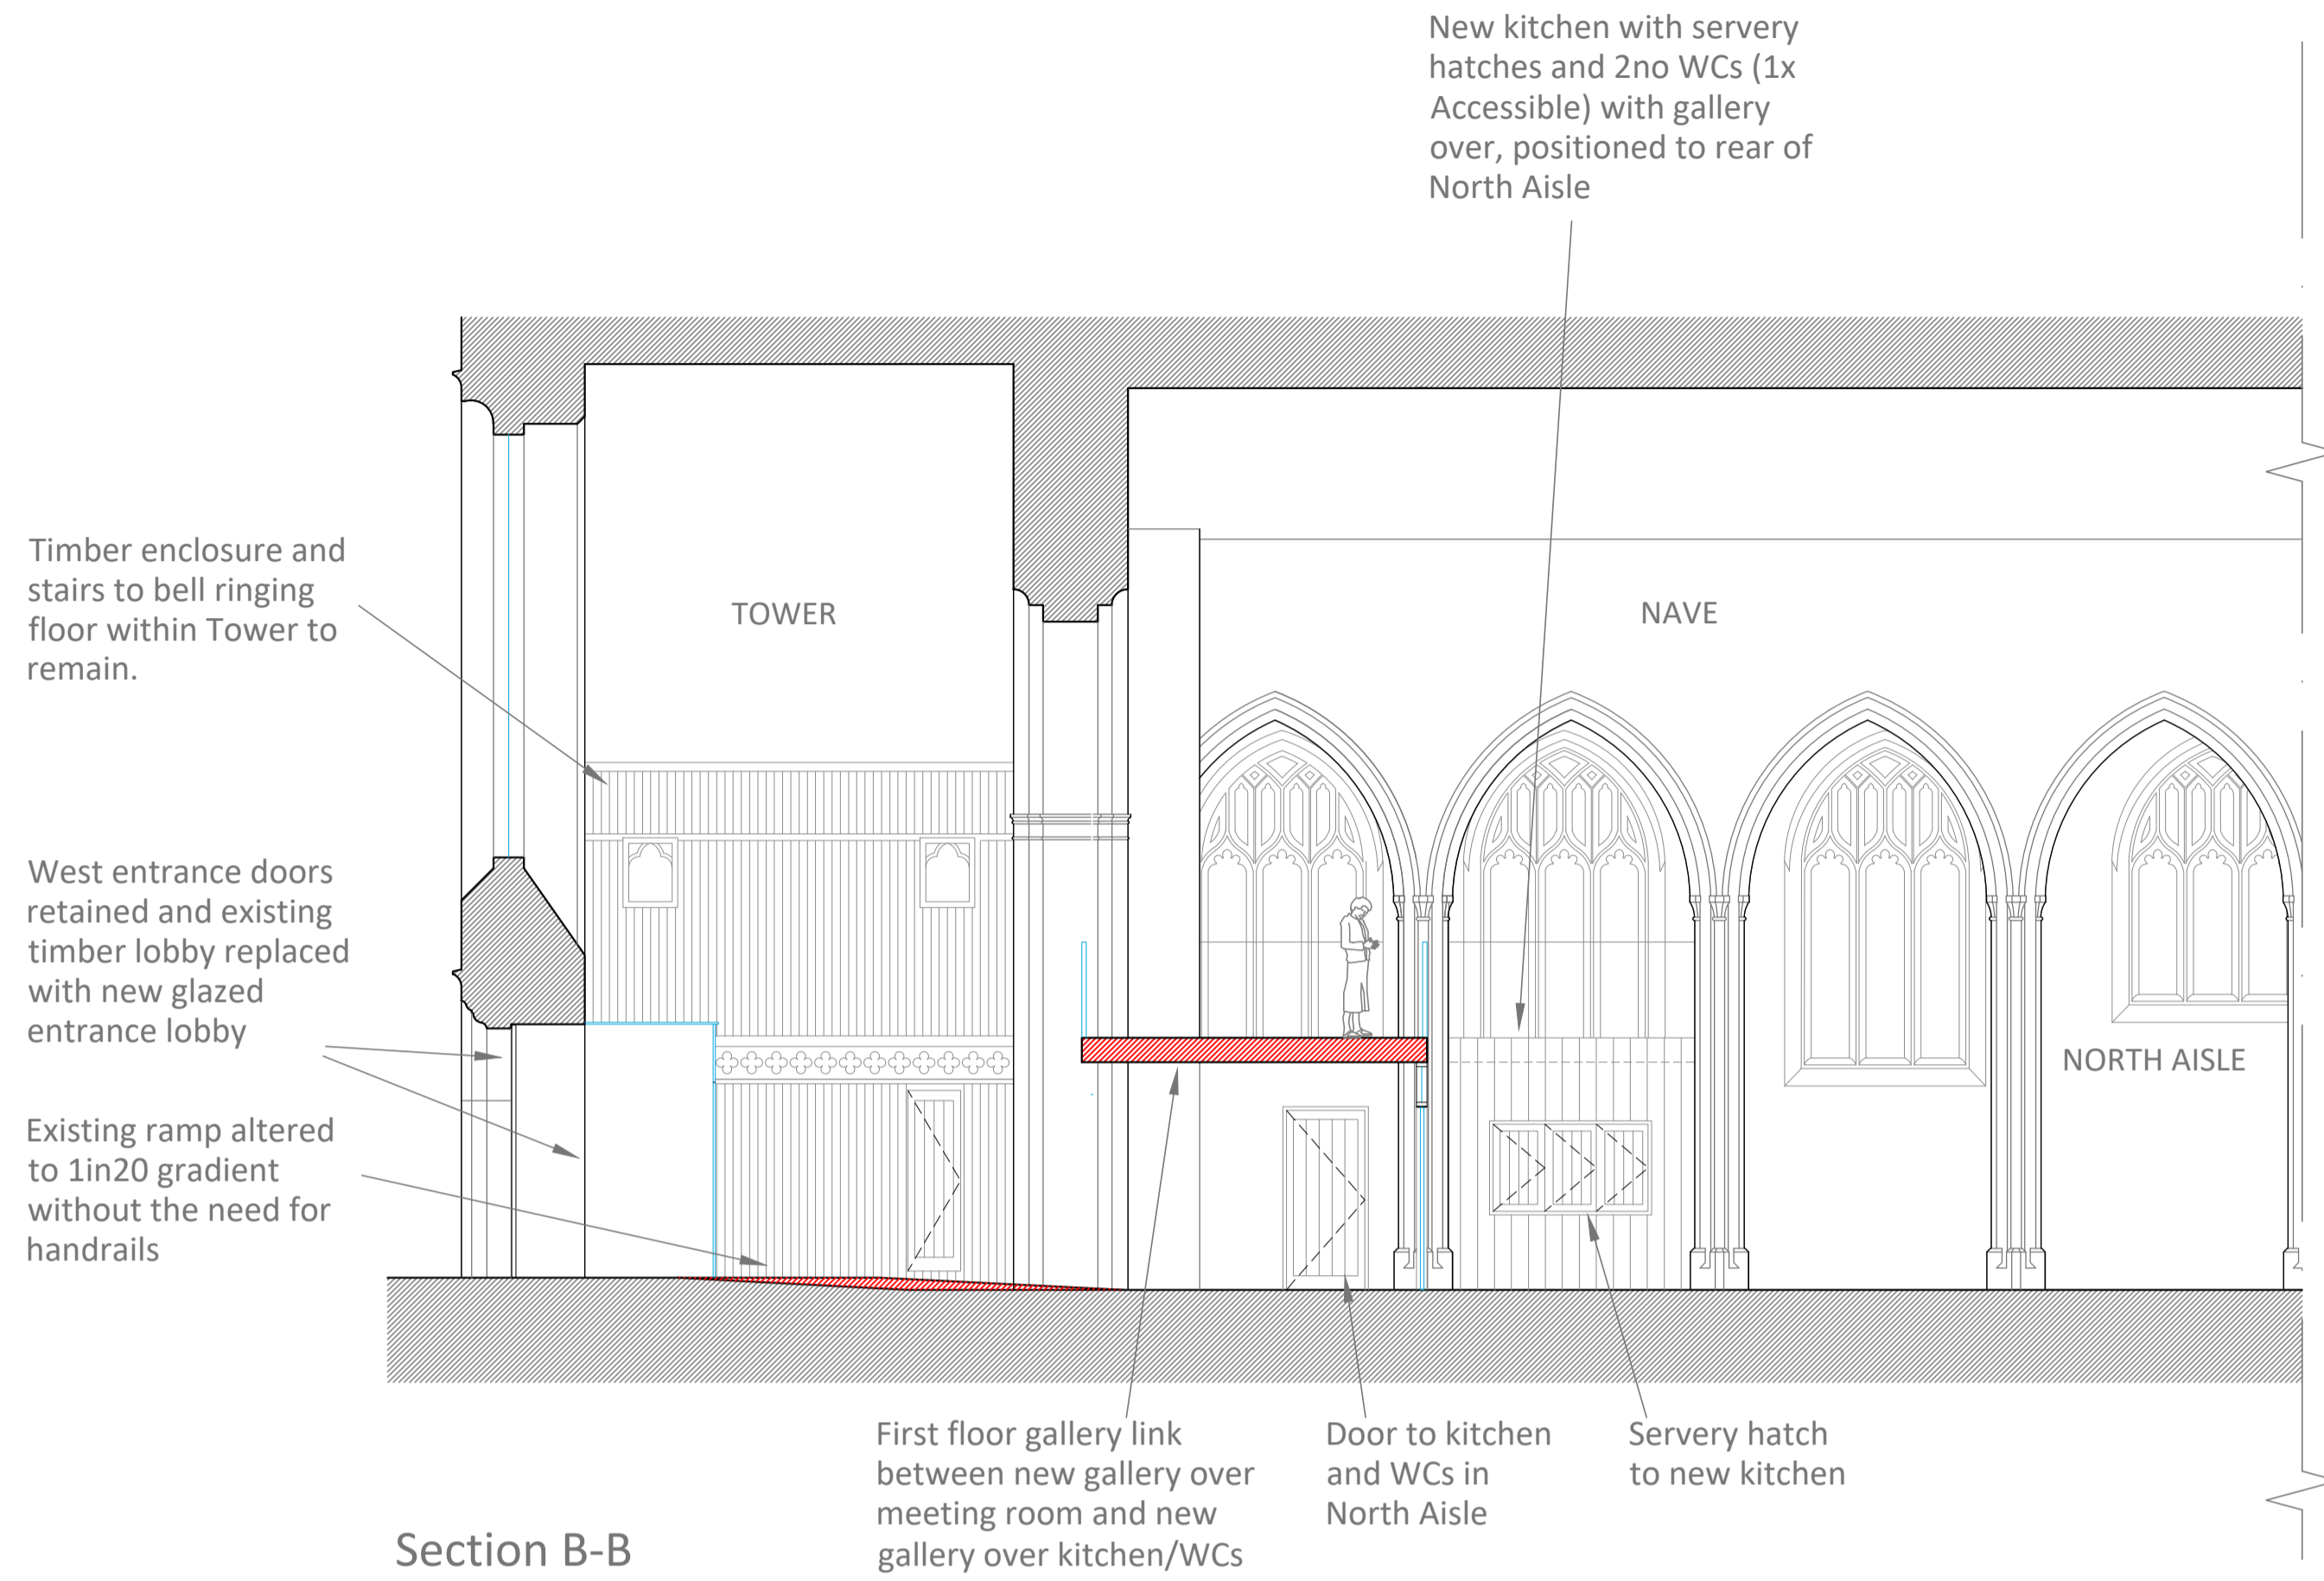

Option 7C

- dual swing glass doors forming draught lobby at West entrance
- 1in20 ramp without need for handrails
- stair up to gallery over meeting room in South Aisle
- gallery bridge across to first floor space over kitchen in North Aisle
- kitchen and WCs in North Aisle
- potential furniture storage North Aisle
- potential storage to South wall of Tower
- font - relocated to South Aisle
- Glazed bi-fold doors to Welcome Space across rear of Nave for flexible use of church space.
- max seats approx 482

